


DATE	REVISION

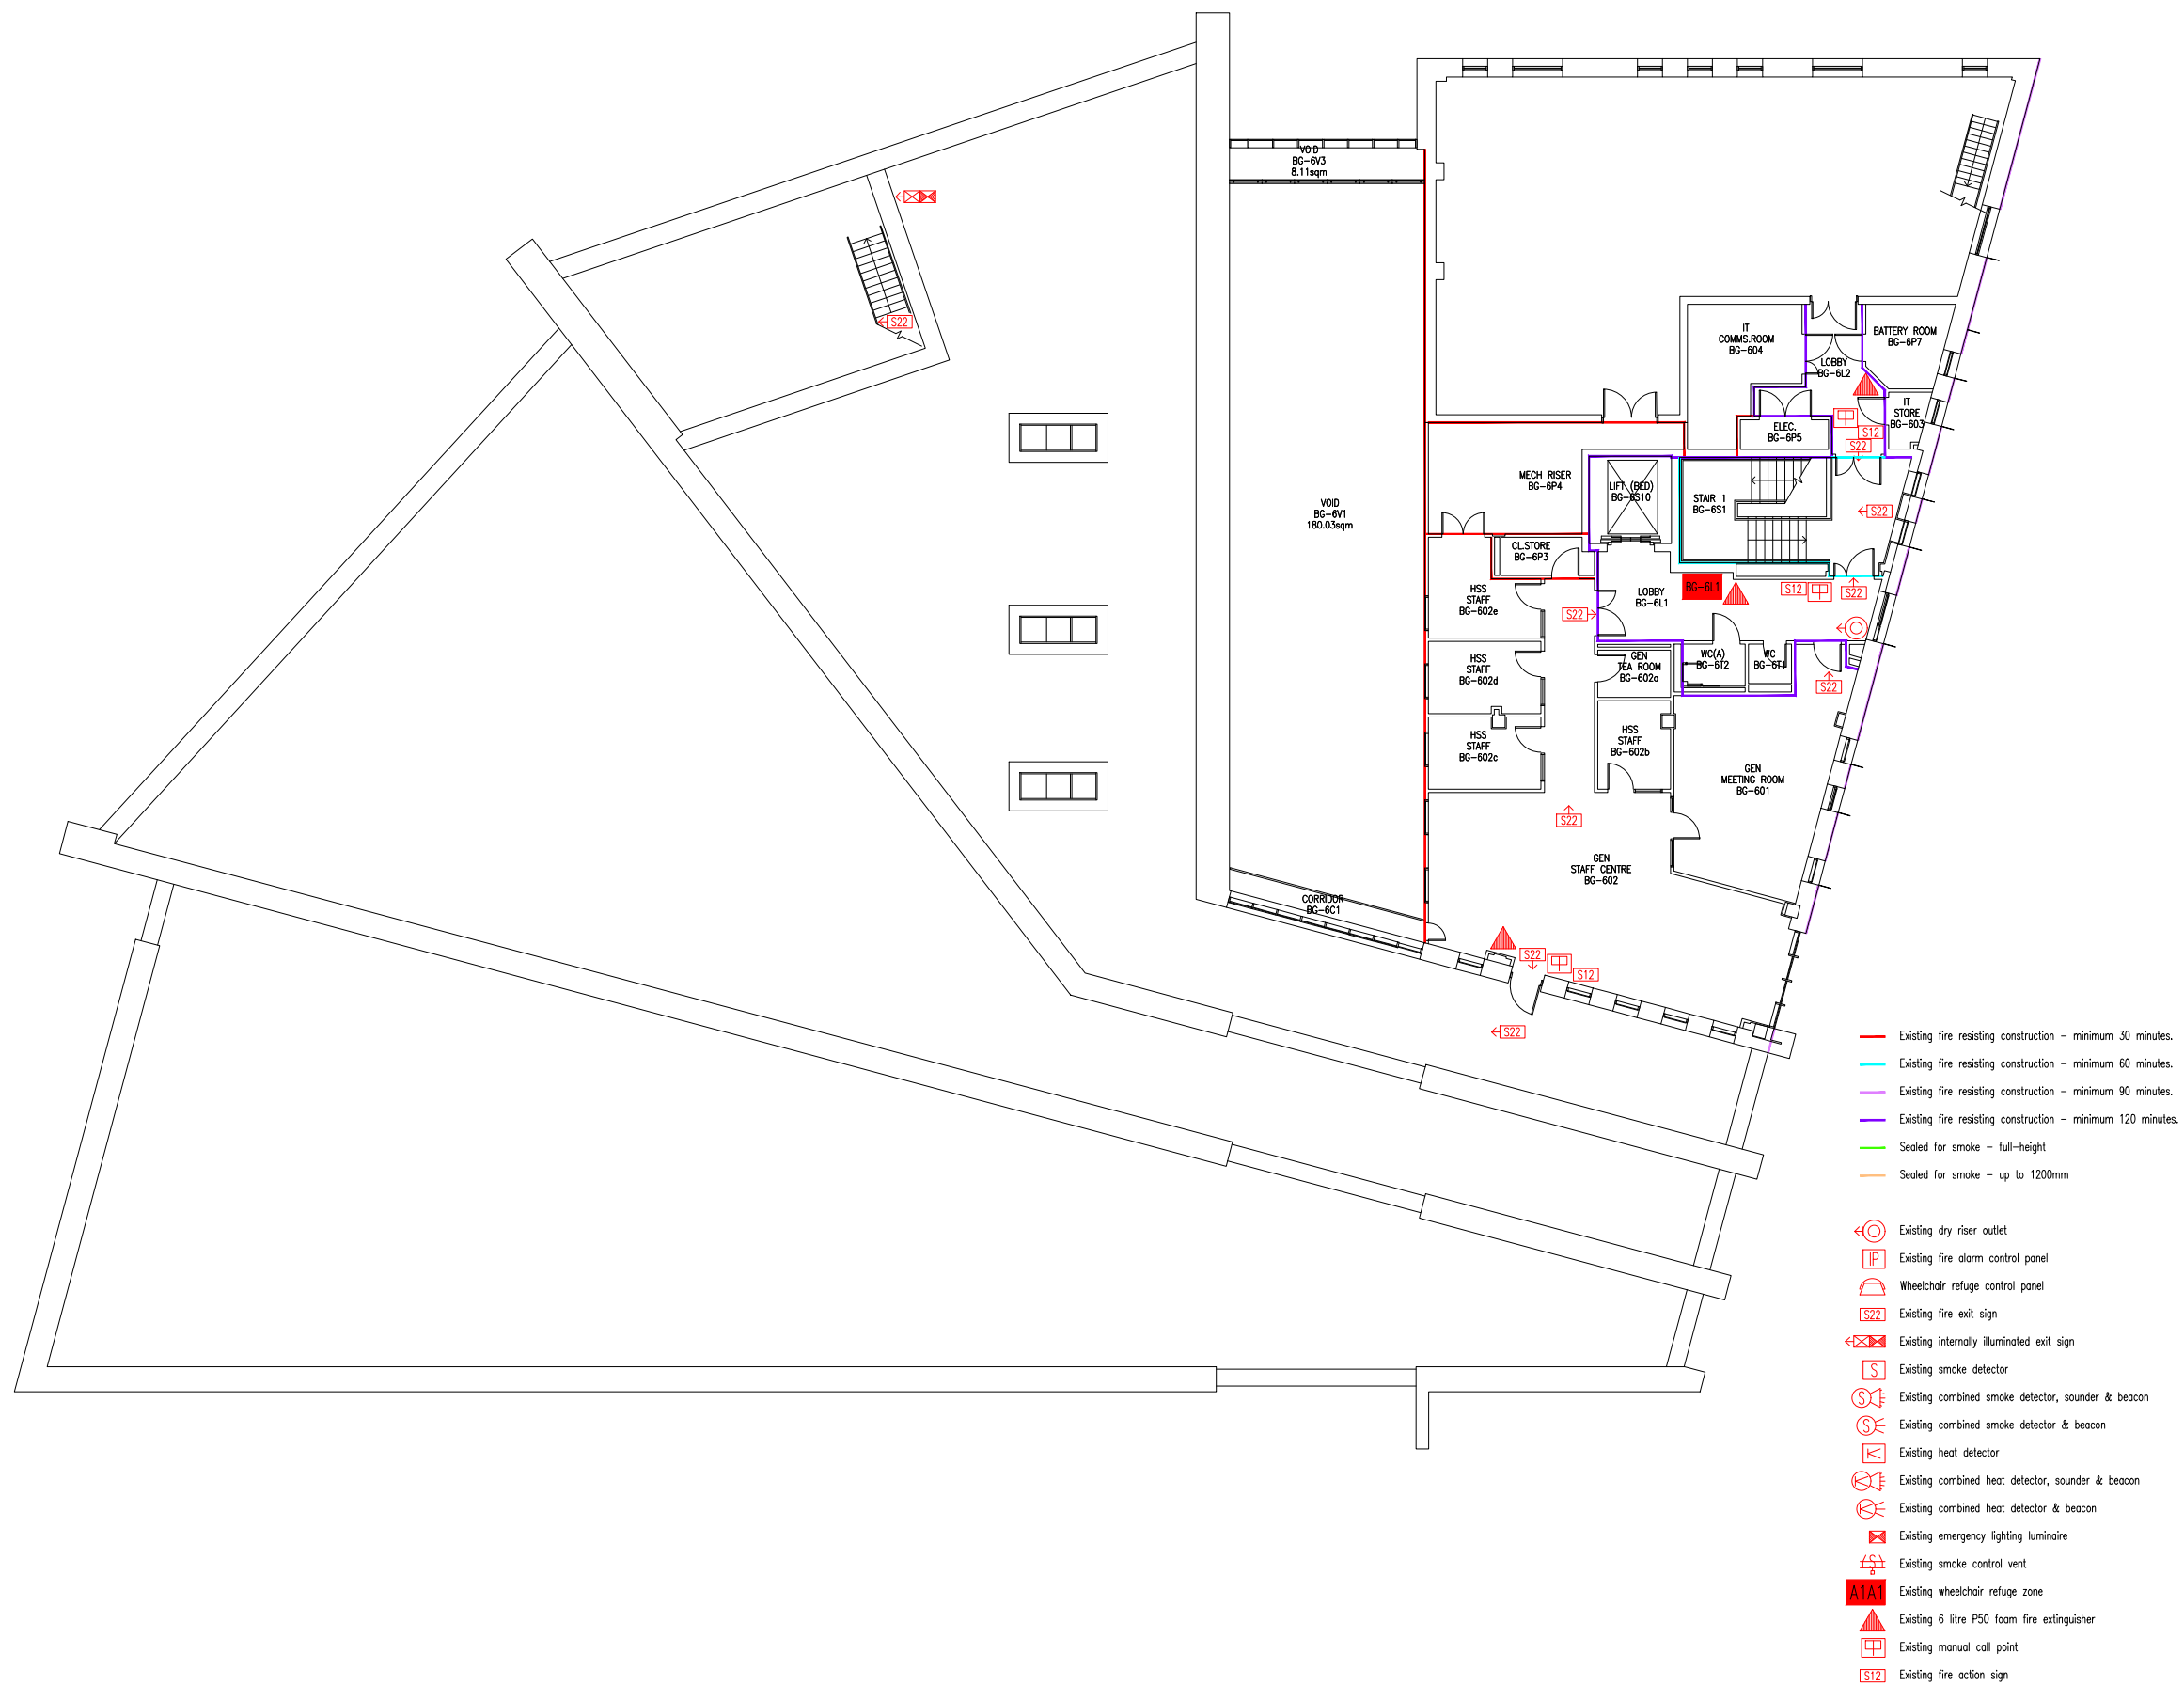

THIS FIRE SAFETY PLAN IS GENERALLY BASED ON INFORMATION PROVIDED IN THE ARCHITECT'S DRAWINGS. IT IS THE RESPONSIBILITY OF ALL USERS OF THIS PLAN TO CHECK THE INFORMATION PROVIDED TO CONFIRM THE EXACT POSITIONS OF THE FIRE SAFETY EQUIPMENT, CAVITY BARRIERS ETC.

SIXTH FLOOR PLAN

BOURNEMOUTH GATEWAY BUILDING

BGB/7

SCALE 1:250 at A3
NOVEMBER 2020

