




























Key to Fire Symbols

-  Existing wheelchair refuge zone & intercom
-  Existing Evac chair
-  Existing fire resisting construction 30 min.
-  Existing fire alarm control panel
-  Premises information board
-  Existing roller shutter
-  Existing 6 litre P50 foam fire extinguisher
-  Existing call point – manual
-  Directional arrow
-  Existing exit sign – internally illuminated
-  Existing emergency lighting luminaire
-  Existing audible warning device
-  Existing smoke detector
-  Existing heat detector
-  Existing pushbar door ironmongery
-  Existing self closing device fitted to door
-  Existing self closing automatic release
-  Existing vision panel
-  Roller shutter
-  Existing fire action sign – general
-  Existing fire exit sign
-  Denotes directional arrow on existing fire exit sign
-  Electro mechanical lock
-  Area covered by existing emergency lighting
-  Area covered by existing smoke detection
-  Electrical shut-off point for building

DATE	REVISION
A 17.10.05	DLG19 & DLG22 BOTH CONVERTED INTO TWO ROOMS
B 24.8.06	PLAN UPDATED FOLLOWING FORMATION OF DLG13a
C 3.1.07	PLAN UPDATED FOLLOWING FORMATION OF LEARN HIGHER FACILITY
D 29.3.10	PLAN UPDATED FOLLOWING FSO'S SURVEY
E 5.10.10	ALTERATIONS TO DLG03 AREA FOR SAS FOLLOWING ITS MOVE
F 13.9.11	ALTERATIONS TO THE EDGE (DLG08) FOR SAS.
G 23.8.12	PLAN UPDATED FOLLOWING FSO'S SURVEY
H 15.2.13	SERVICES CUPD DLGP2 CHANGED TO IT STORE DLG40 FOLLOWING IT ANNUAL SURVEY RETURN.
J 12.3.13	WHOLE OF SIR MICHAEL COBHAM LIBRARY INCORPORATED ON ONE FLOOR PLAN, DRAWING TITLE UPDATED TO SUIT.
K 19.8.13	UPDATE FOLLOWING INSTALLATION OF STORAGE SYSTEM, ROLLER SHUTTER & SECURITY GATES IN DLG25
L 8.1.14	DLG22 & DLG22a UPDATED TO 'STAFF'
M 14.10.14	DLG14 UPDATED FROM 'CLEANERS STORE' TO 'STORE'
N 28.10.14	ONE SET OF EXTINGUISHERS REMOVED FROM OUTSIDE DLG02 FOLLOWING FSO SURVEY
P 19.12.14	DLG22/22a COMBINED TO FORM TRAINING ROOM FOR SSS.
Q 23.9.16	EXTINGUISHER POSITIONS & TYPES UPDATED
R 12.10.16	FIRE ALARM PANEL ADDED
S 23.5.17	ELECTRICAL SHUT-OFF POINT ADDED
T 9.8.17	UPDATE FOLLOWING REFURBISHMENT TO DLG17 AREA
U 17.9.18	DLG08 RENAMED AS 'CAREERS CENTRE'
V 10.1.19	UPDATE FOLLOWING CHANGES TO ENTRANCE LOBBY.
W 25.9.19	DLG01 WINDOWS ADDED.

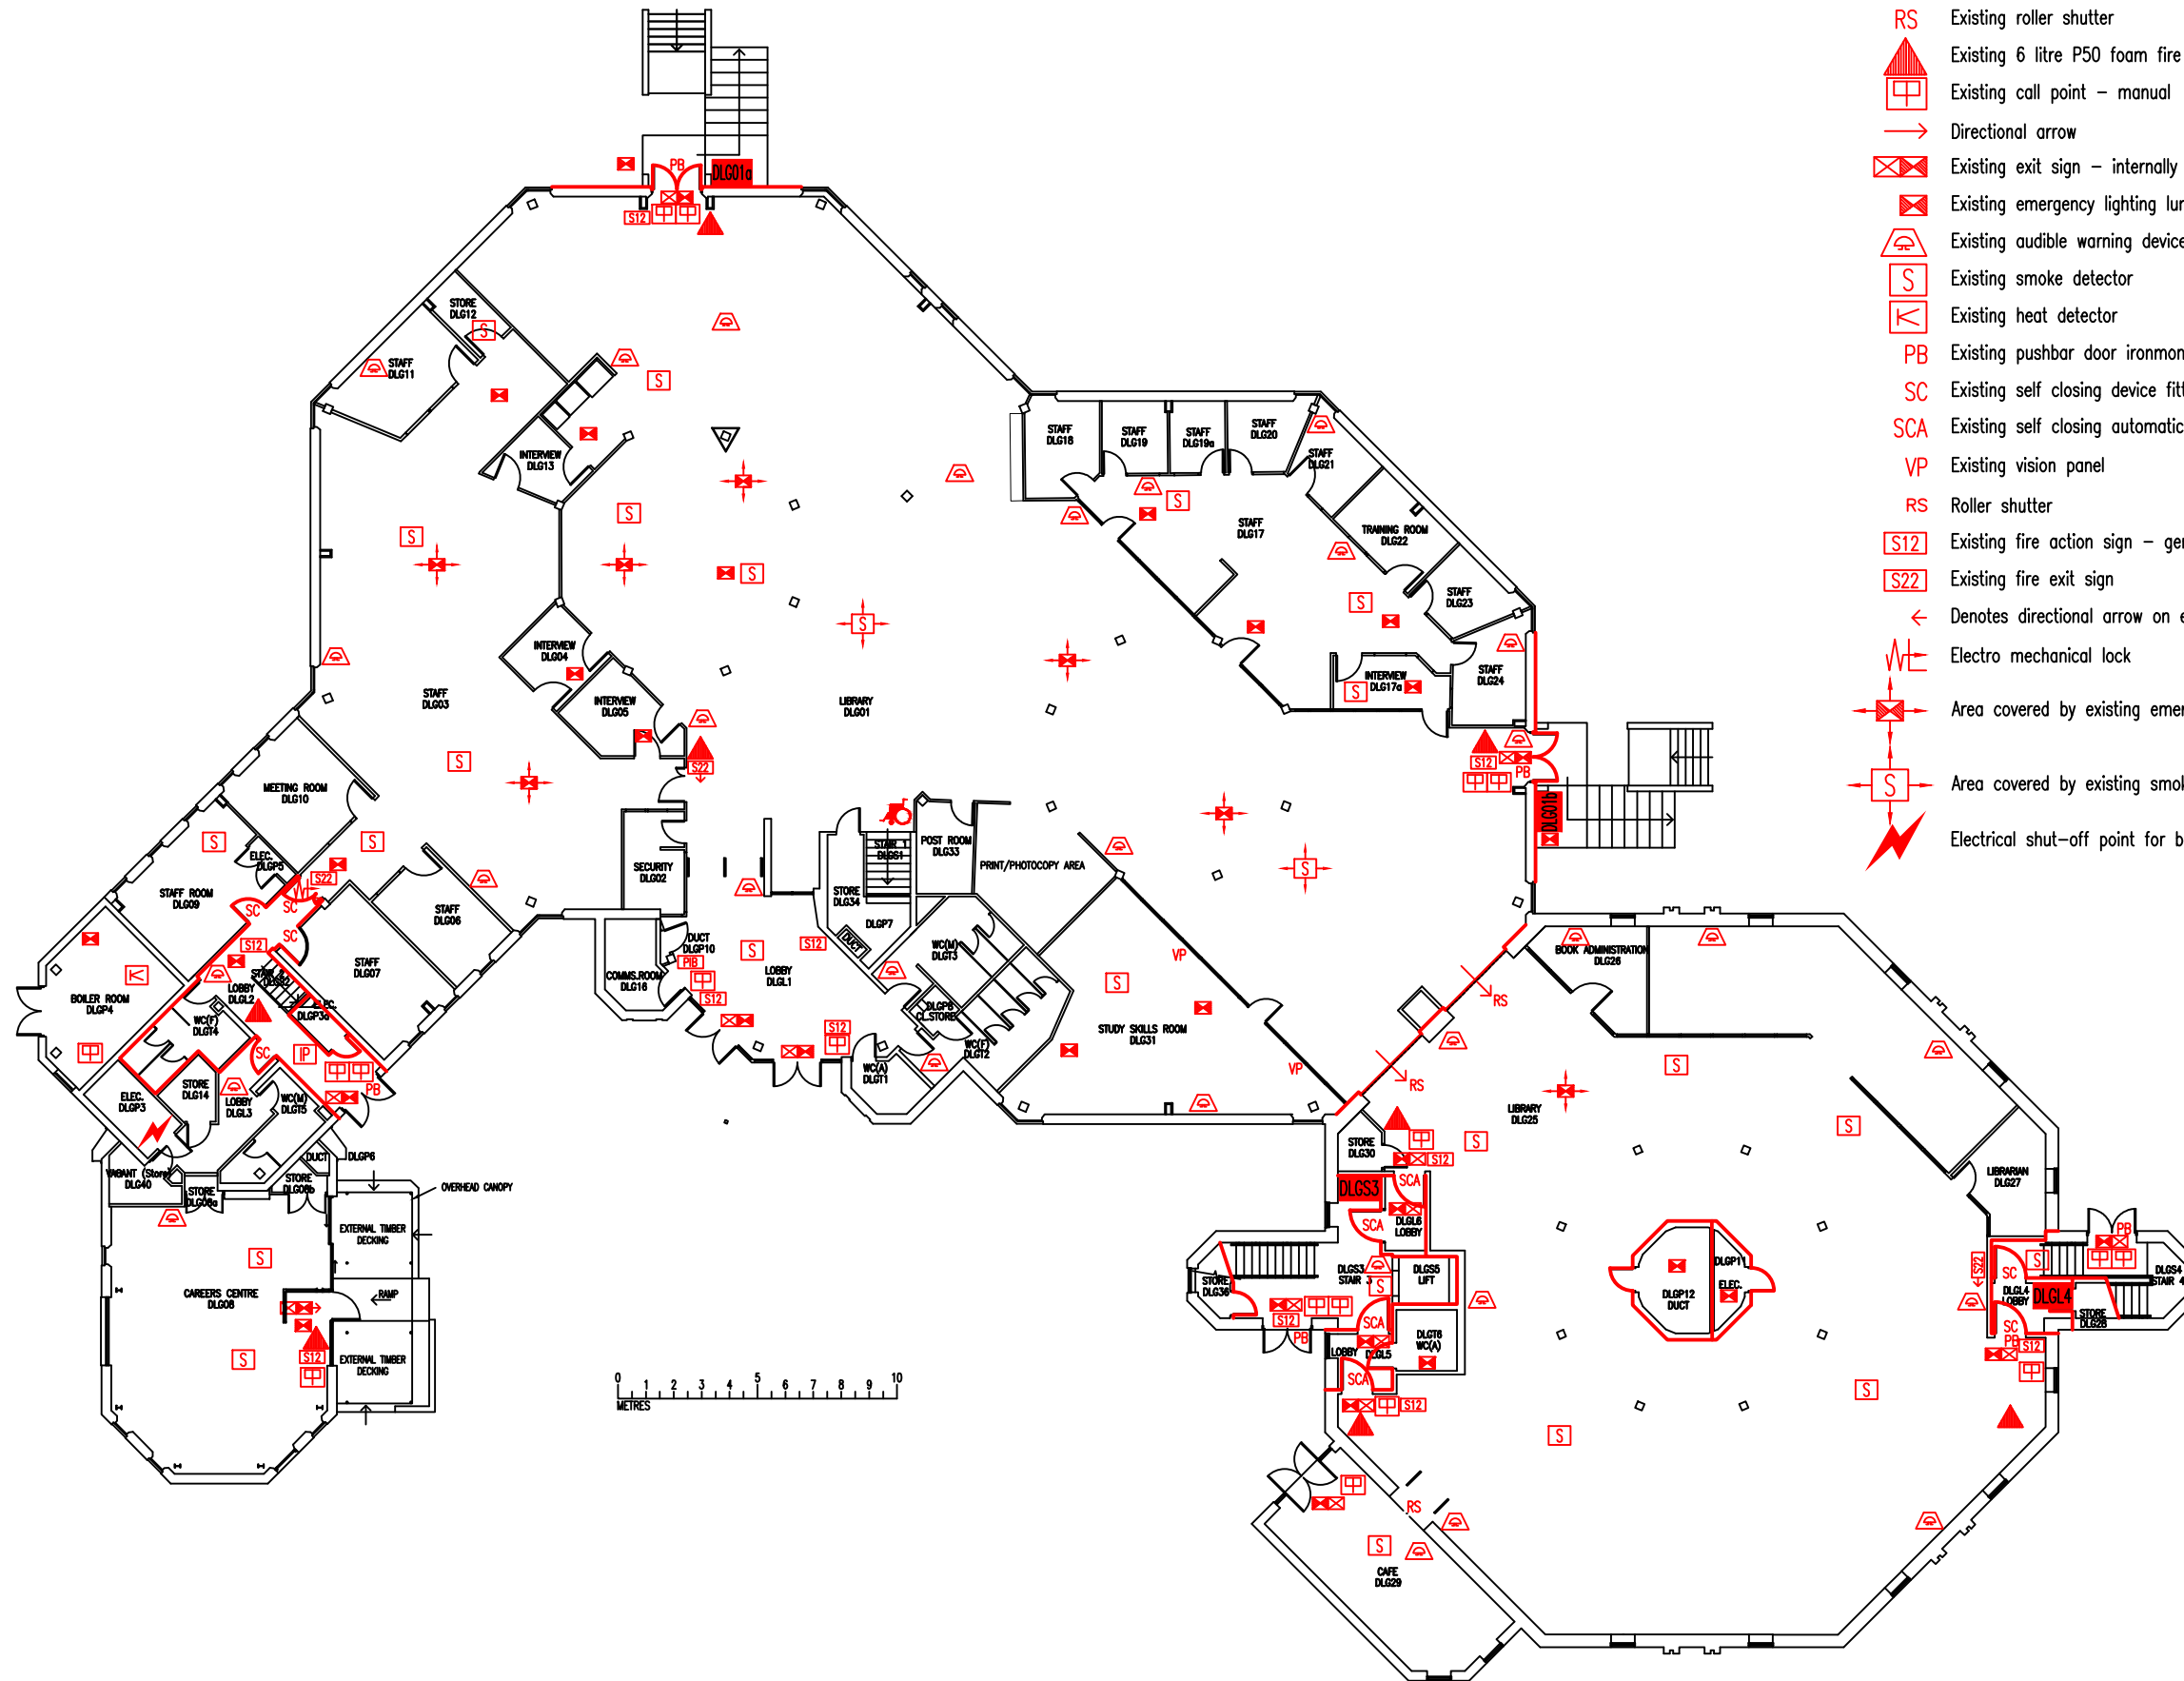

GROUND FLOOR
FIRE EQUIPMENT
PLAN

DORSET HOUSE:
LEARNING RESOURCE
CENTRE

DHL/FP/1W

SCALE 1:250 at A3
FEBRUARY 2004

