



DATE	REVISION

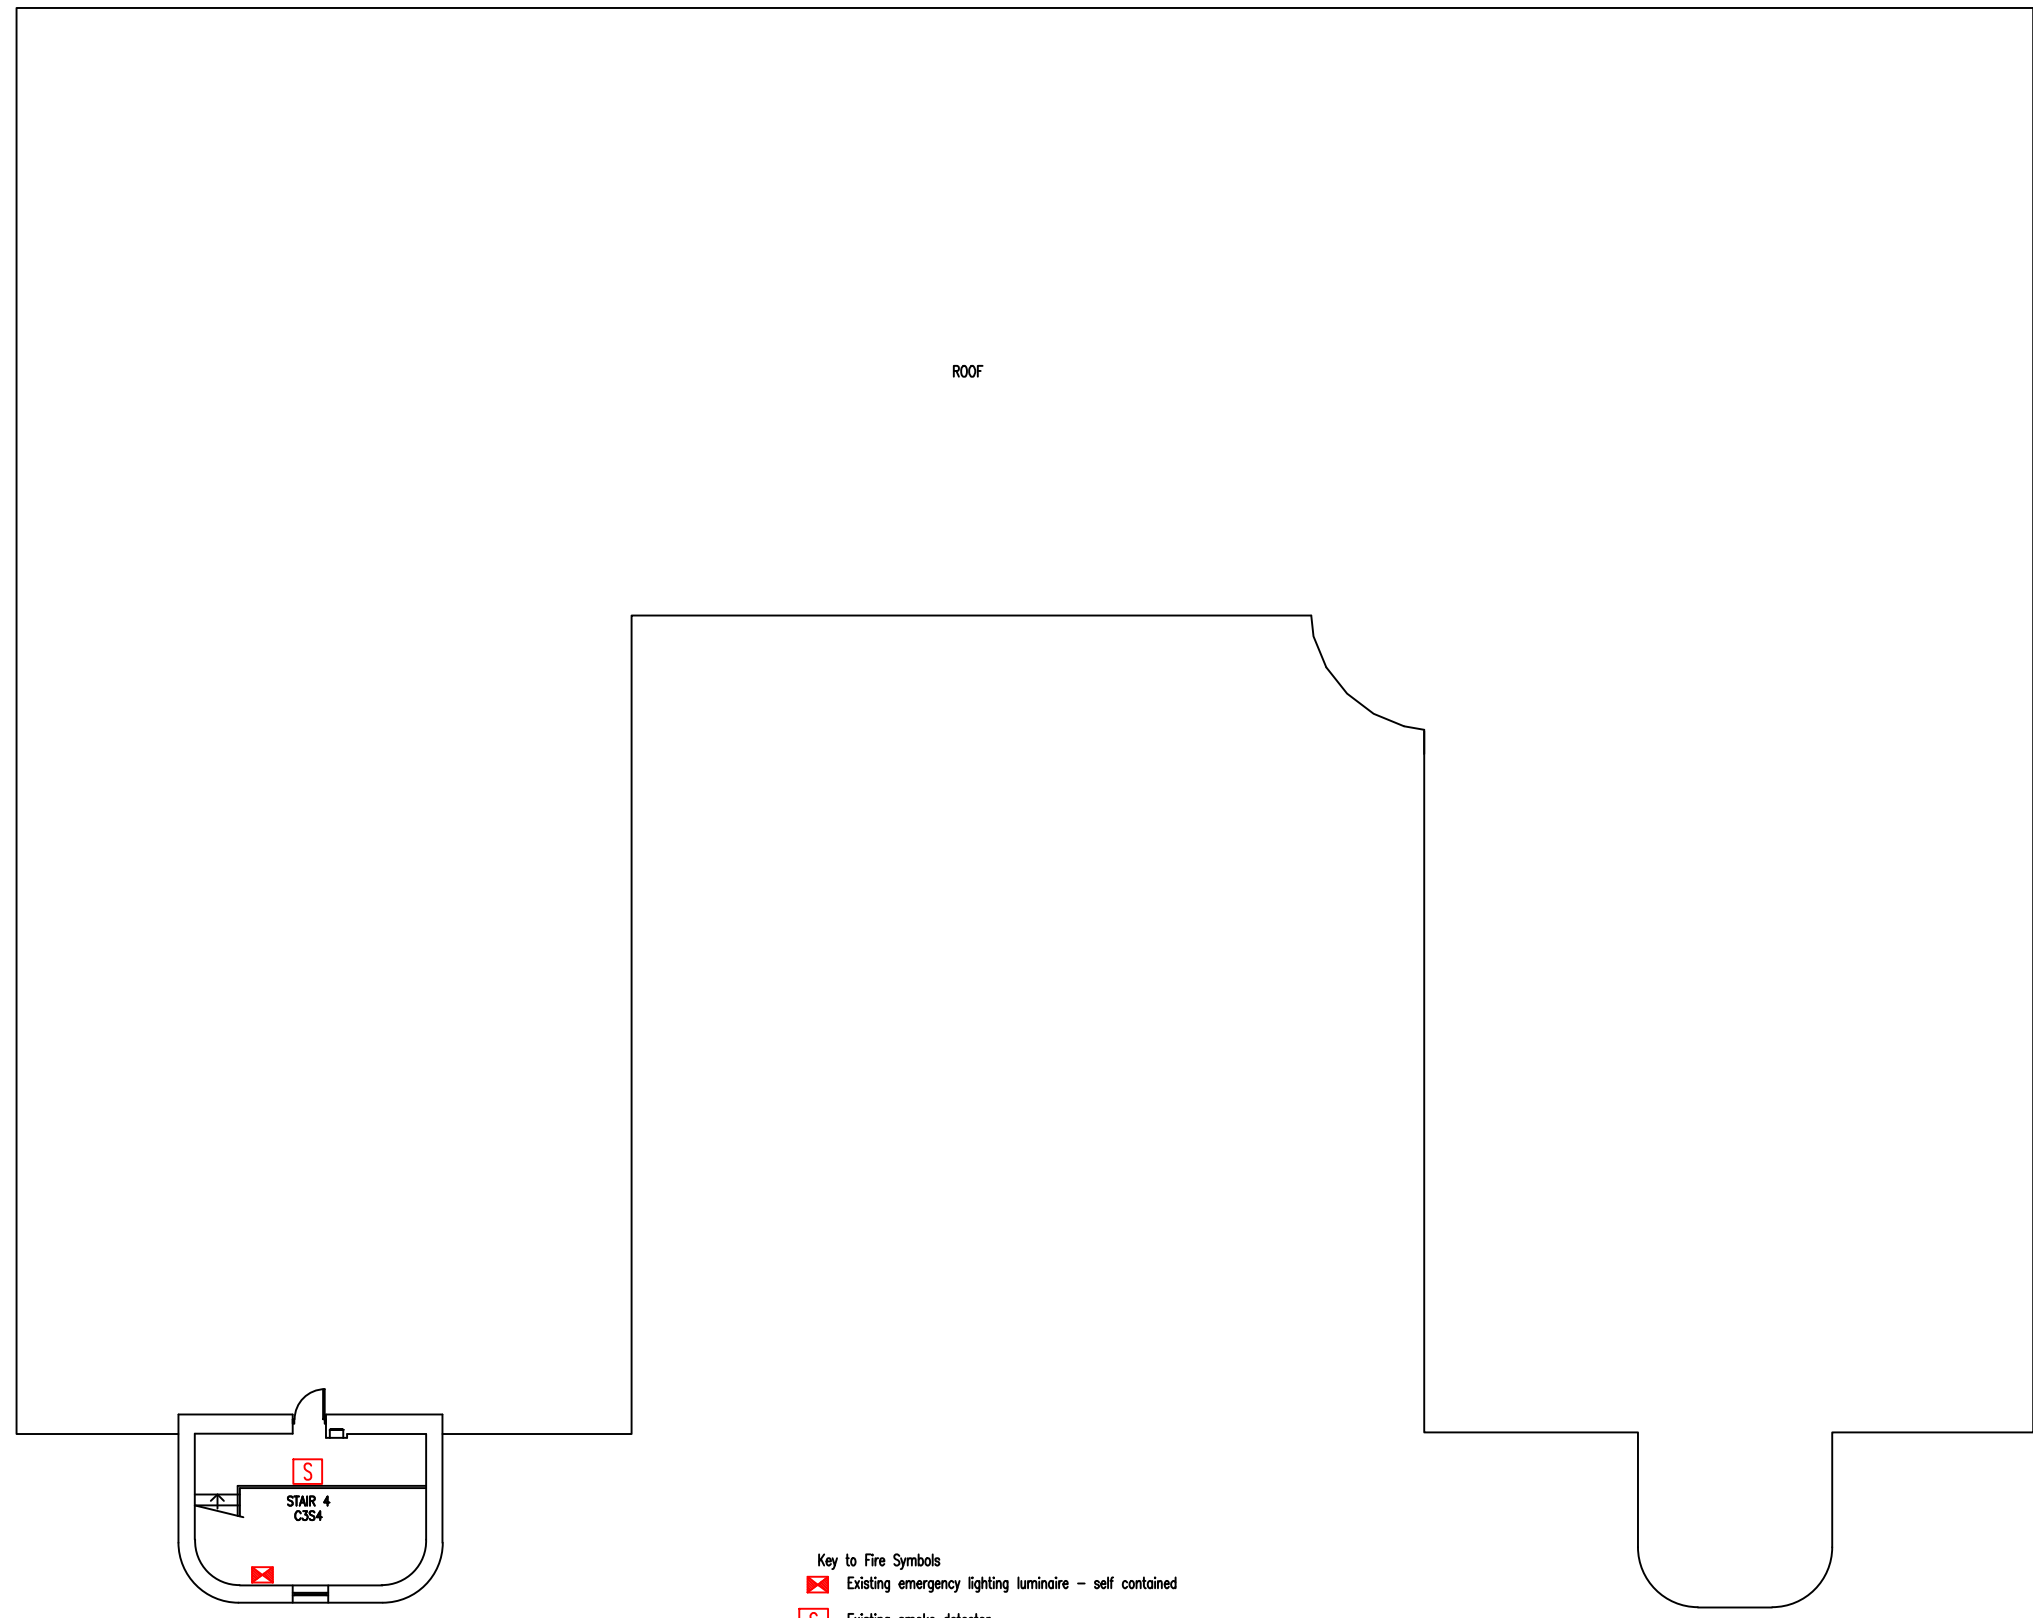

ROOF

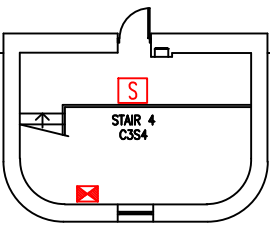

Key to Fire Symbols  
 X Existing emergency lighting luminaire – self contained  
 S Existing smoke detector

THIS FIRE SAFETY PLAN IS GENERALLY BASED ON INFORMATION PROVIDED BY BU'S FIRE SAFETY OFFICER. IT IS THE RESPONSIBILITY OF ALL USERS OF THIS PLAN TO CHECK THE INFORMATION PROVIDED TO CONFIRM THE EXACT POSITIONS OF THE FIRE SAFETY EQUIPMENT, CAVITY BARRIERS ETC.

THIRD FLOOR  
(ROOF)  
FIRE PLAN

CHRISTCHURCH  
HOUSE

CH/FP/4

SCALE 1:200 at A3  
JULY 2017

