


DATE	REVISION
A 5.12.08	UPDATE FOLLOWING ALTERATIONS TO OFFICES DUE TO RELOCATION OF CONFERENCE ROOM FROM PH
B 13.4.11	PLAN UPDATED FOLLOWING COMPLETION OF MAJOR REFURBISHMENT & EXTENSION WORKS
C 11.3.14	MAX. OCCUPANCY (STANDING ONLY) FIGURES ADDED FOR K101 & K103 FOLLOWING AS REQUESTED BY FSO.
D 30.9.14	MAX. OCCUPANCY FIGURE FOR K111 ADDED TO FSO SPEC.

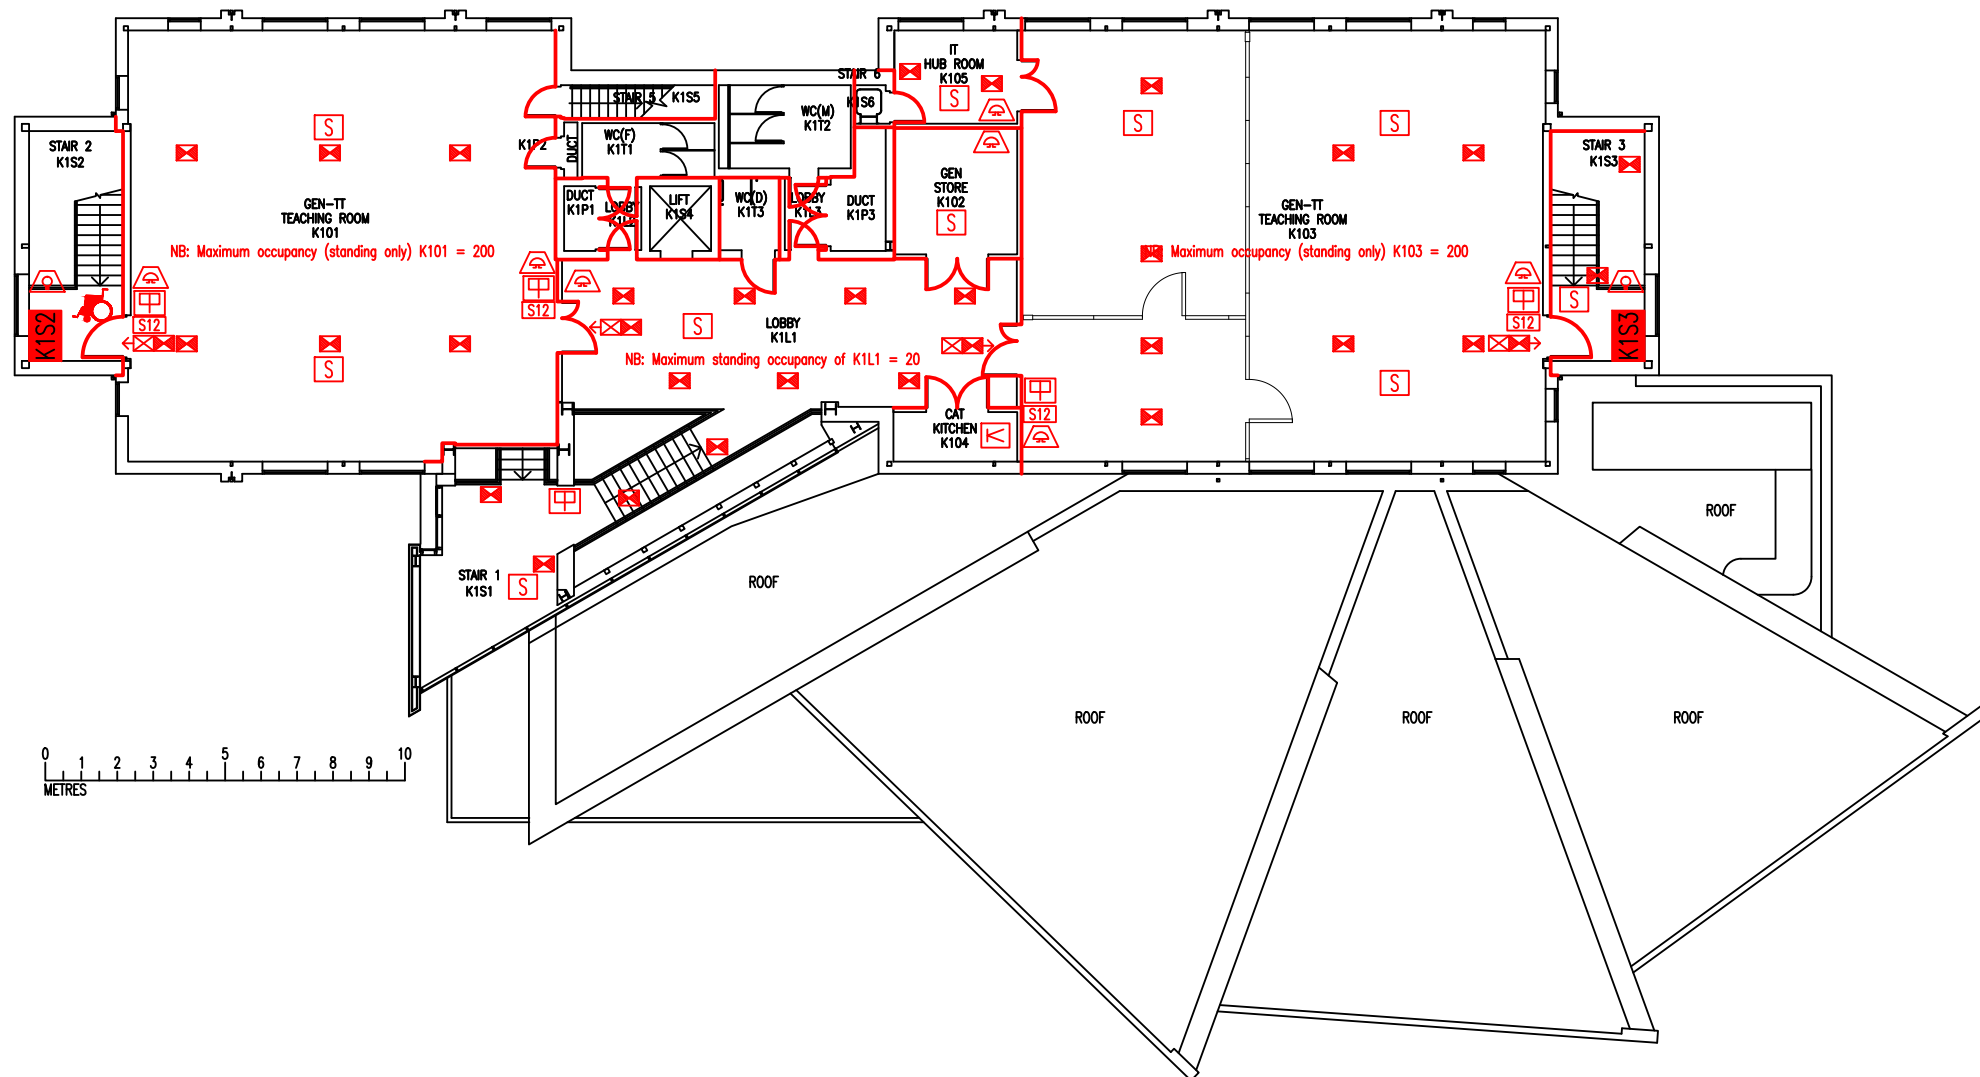

FIRST FLOOR
FIRE PLAN

KIMMERIDGE
HOUSE

KH/FP/2D

SCALE 1:200 at A3
DECEMBER 2006



Key to Fire Symbols

- Existing fire resisting construction 30 min.
- Existing Evac chair
- Existing wheelchair refuge zone
- Denotes directional arrow on existing fire exit sign
- Existing CO2 fire extinguisher
- Existing water fire extinguisher
- Existing foam fire extinguisher
- Existing call point - manual
- Existing exit sign - internally illuminated
- Existing emergency lighting luminaire - self contained
- Existing audible warning device - bell
- Existing visual warning device
- Existing smoke detector
- Existing heat detector
- Existing fire action sign - general