







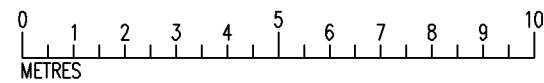


DATE	REVISION

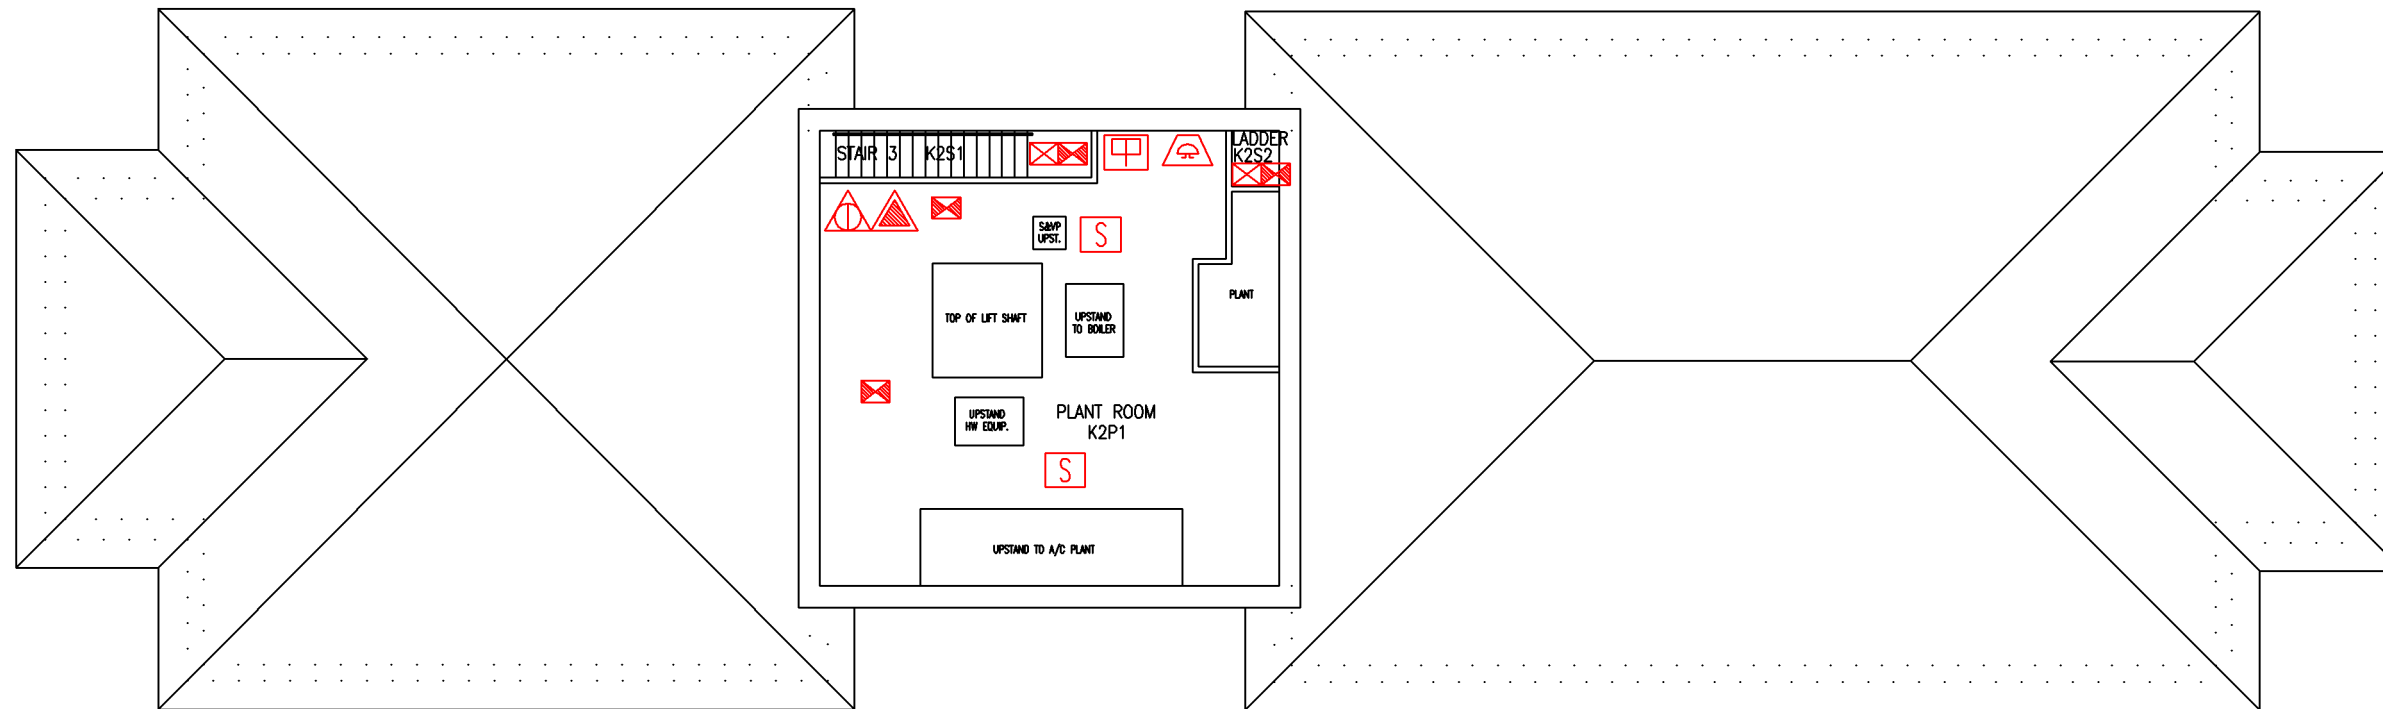

- Key to Fire Symbols
-  Existing CO2 fire extinguisher
 -  Existing water fire extinguisher
 -  Existing call point - manual
 -  Existing exit sign - internally illuminated
 -  Existing emergency lighting luminaire - self contained
 -  Existing audible warning device - bell
 -  Existing smoke detector

SECOND FLOOR
FIRE PLAN

KIMMERIDGE
HOUSE

KH/FP/3

SCALE 1:150 at A3
DECEMBER 2006

