












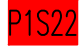




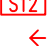





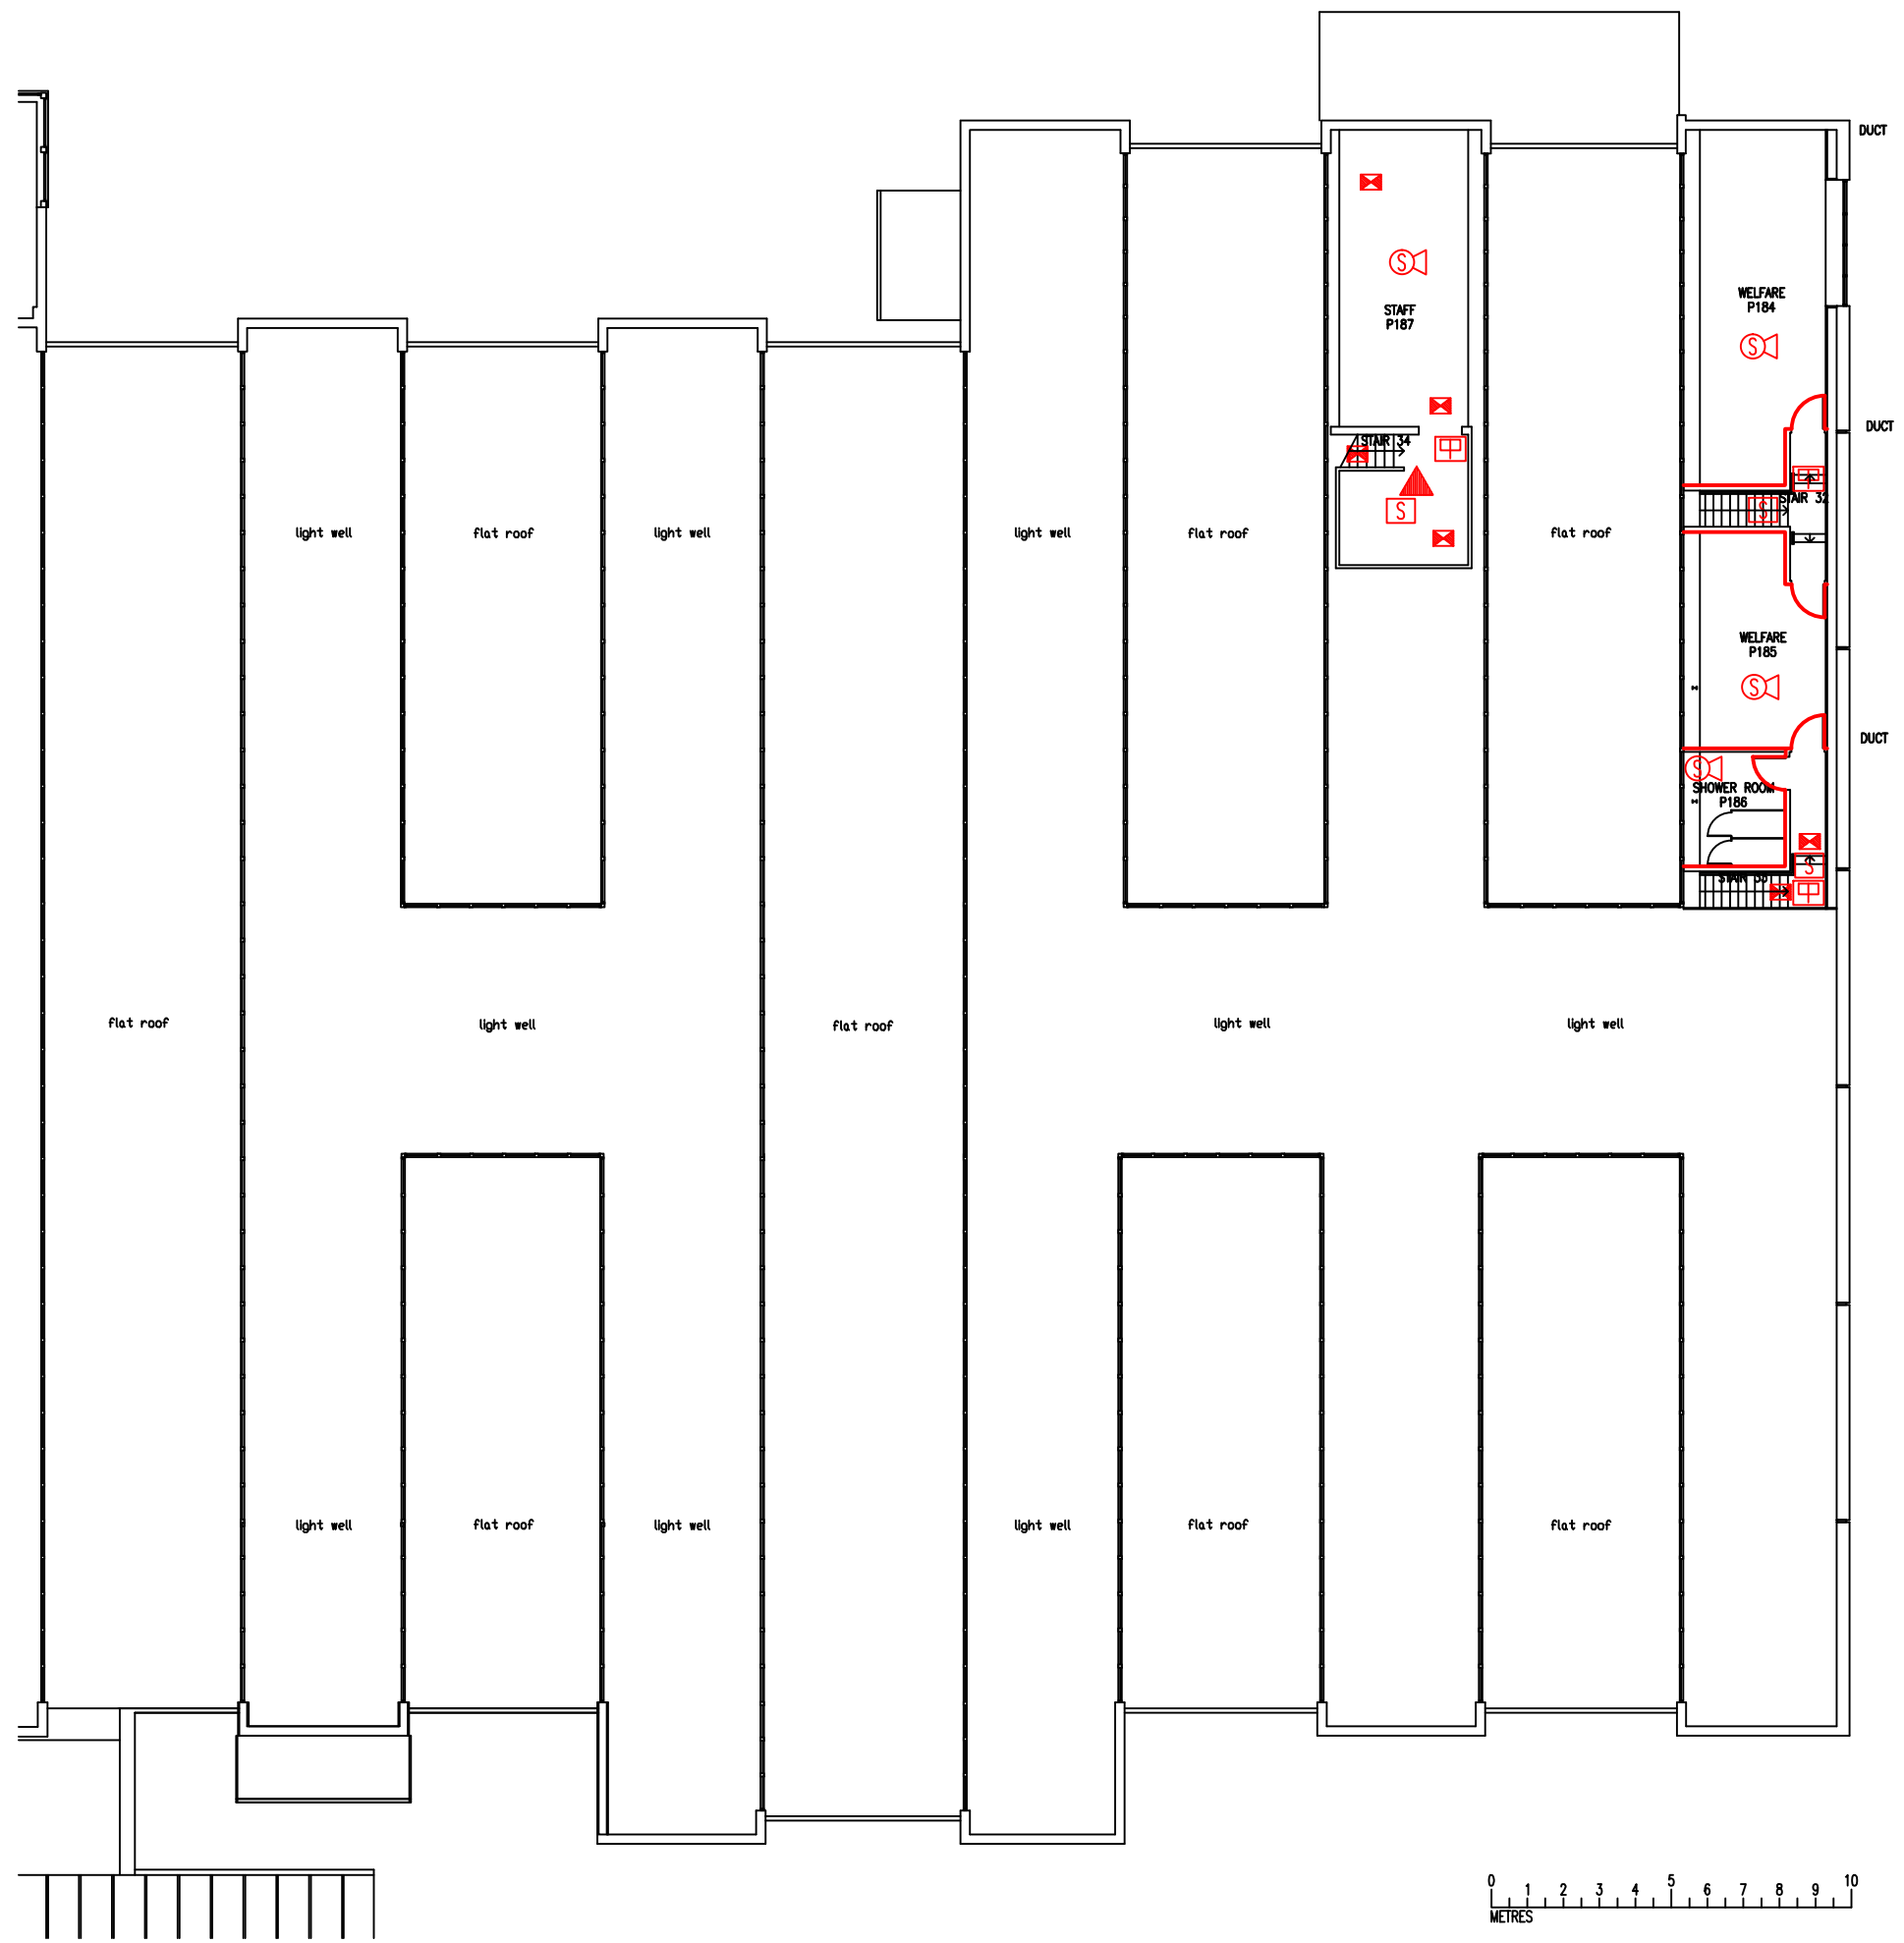


Key to Fire Symbols (existing)

-  Existing fire resisting construction 30 min.
-  Existing Evac chair
-  Existing wheelchair refuge zone
-  Existing CO2 fire extinguisher
-  Existing water fire extinguisher
-  Existing dry powder fire extinguisher
-  Existing foam fire extinguisher
-  Existing fire blanket
-  Existing 6 litre P50 foam fire extinguisher
-  Existing call point – manual
-  Existing exit sign – internally illuminated
-  Existing emergency lighting luminaire
-  Existing audible warning device – bell
-  Existing visual warning device
-  Existing smoke detector
-  Existing combined smoke detector & sounder
-  Existing heat detector
-  Existing heat detectors
-  Existing pushbar door ironmongery
-  Existing fire exit sign
-  Existing fire action sign – general
-  Denotes directional arrow on existing fire exit sign
-  Existing emergency door release call point – manual
-  Existing dry riser outlet



DATE	REVISION
A 29.9.16	EXTINGUISHER POSITIONS & TYPES UPDATED
B 6.6.17	UPDATE FOLLOWING REFURBISHMENT TO FACILITIES BLOCK

FIRST FLOOR  
FIRE PLAN

POOLE HOUSE:  
FACILITIES BLOCK

PH/F/FP/2B

SCALE 1:200 at A3  
OCTOBER 2013

