









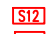




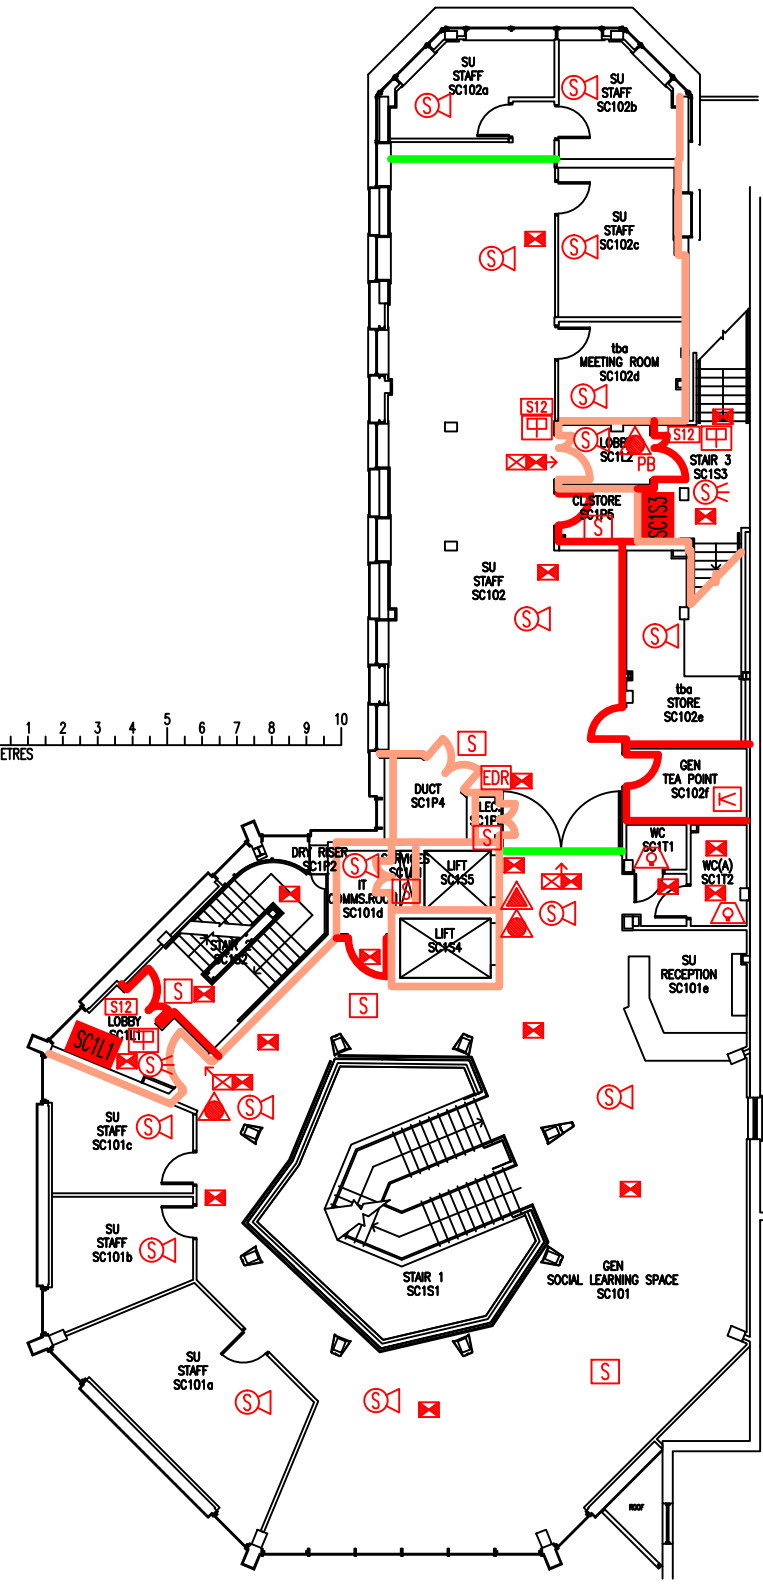
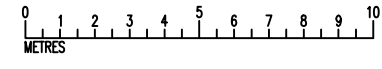


DATE	REVISION

- Existing fire resisting construction minimum 30 minutes
- Existing fire resisting construction minimum 60 minutes
- Existing fire resisting line in floor void & above ceiling bulkhead
- A1A1** Existing wheelchair refuge zone
-  Existing CO2 fire extinguisher
-  Existing foam fire extinguisher
-  Existing manual call point
-  Existing audible warning device
-  Existing visual warning device
-  Existing smoke detector
-  Existing smoke detector c/w sounder base
-  Existing smoke detector c/w beacon base
-  Existing heat detector
-  Existing internally illuminated exit sign
-  Denotes directional arrow on existing fire exit sign
-  Existing emergency lighting luminaire
-  Existing fire action sign - general
-  Existing emergency door release call point - manual
-  Existing pushbar door ironmongery



FIRST FLOOR
FIRE PLAN

STUDENT CENTRE

SC/FP/2

SCALE 1:200 at A3
MARCH 2015

