








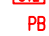


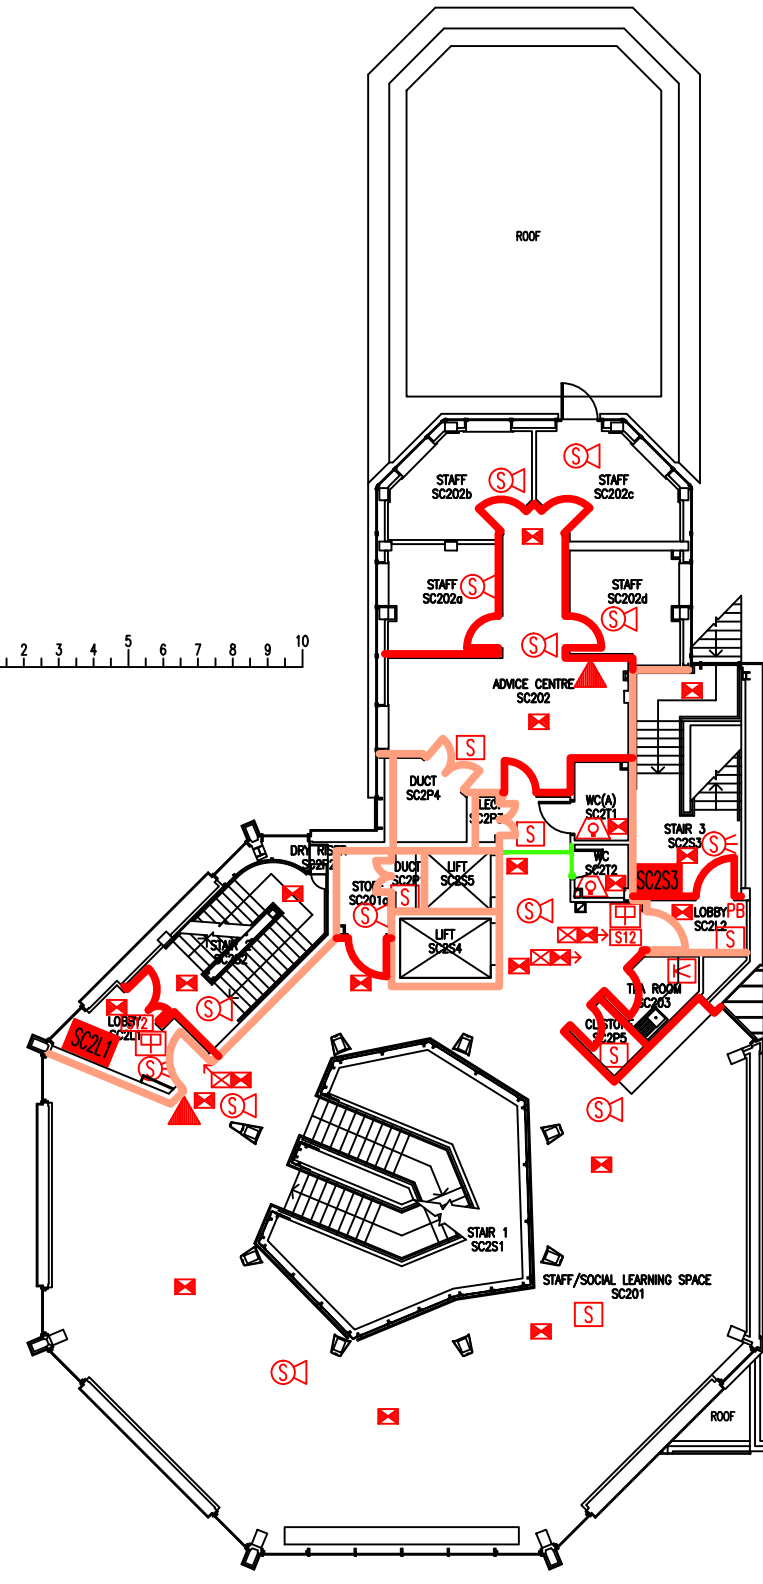
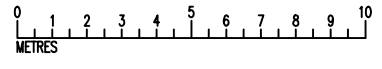


DATE	REVISION
A 8.1.16	SC201 UPDATED TO INCLUDE 'STAFF'
B 26.9.16	EXTINGUISHER POSITIONS & TYPES UPDATED
C 3.1.17	REFUGE SC2L1 REFERENCE CORRECTED

- Existing fire resisting construction minimum 30 minutes
- Existing fire resisting construction minimum 60 minutes
- Existing fire resisting line in floor void & above ceiling bulkhead
- A1A1** Existing wheelchair refuge zone
-  Existing 6 litre P50 foam fire extinguisher
-  Existing manual call point
-  Existing visual warning device
-  Existing smoke detector
-  Existing smoke detector c/w sounder base
-  Existing smoke detector c/w beacon base
-  Existing heat detector
-  Existing internally illuminated exit sign
-  Denotes directional arrow on existing fire exit sign
-  Existing emergency lighting luminaire
-  Existing fire action sign - general
-  Existing pushbar door ironmongery



SECOND FLOOR
FIRE PLAN

STUDENT CENTRE

SC/FP/3C

SCALE 1:200 at A3
MARCH 2015

