











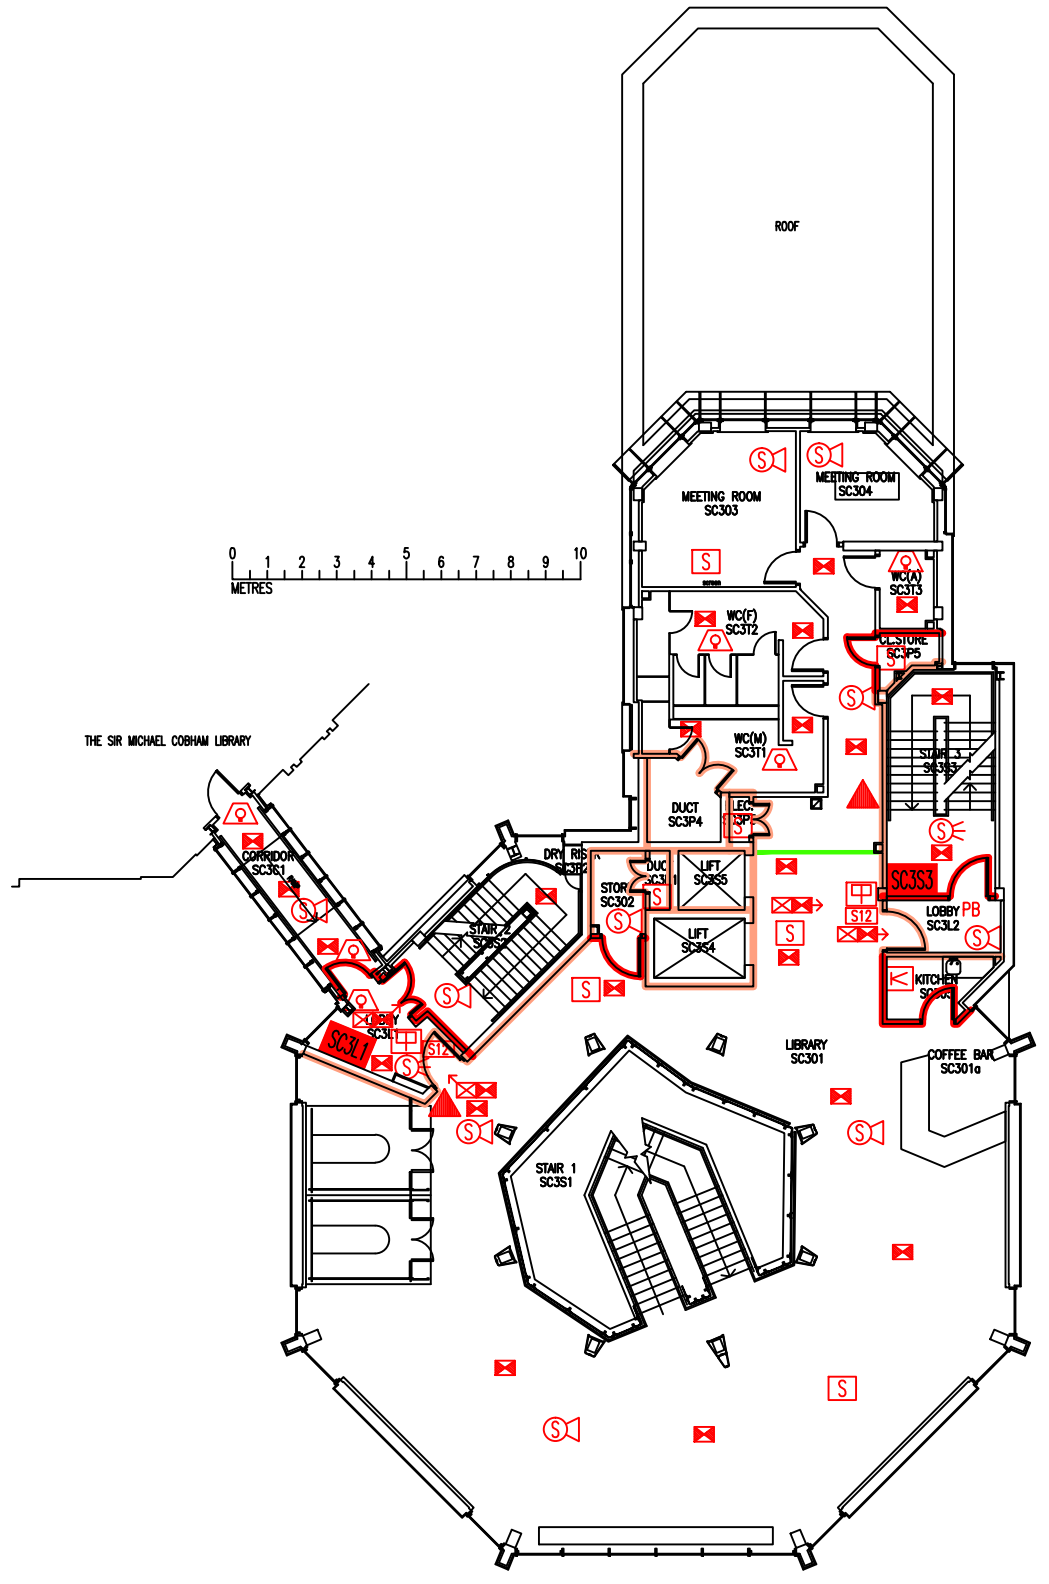


DATE	REVISION
A 26.9.16	EXTINGUISHER POSITIONS & TYPES UPDATED
B 22.1.20	SC301 UPDATED TO 'LIBRARY'

- Existing fire resisting construction minimum 30 minutes
- Existing fire resisting construction minimum 60 minutes
- Existing fire resisting line in floor void & above ceiling bulkhead
- A1A1** Existing wheelchair refuge zone
-  Existing 6 litre P50 foam fire extinguisher
-  Existing manual call point
-  Existing visual warning device
-  Existing smoke detector
-  Existing smoke detector c/w sounder base
-  Existing smoke detector c/w beacon base
-  Existing heat detector
-  Existing internally illuminated exit sign
-  Denotes directional arrow on existing fire exit sign
-  Existing emergency lighting luminaire
-  Existing fire action sign – general
-  Existing pushbar door ironmongery



THIS FIRE SAFETY PLAN IS GENERALLY BASED ON INFORMATION PROVIDED BY BU'S FIRE SAFETY OFFICER. IT IS THE RESPONSIBILITY OF ALL USERS OF THIS PLAN TO CHECK THE INFORMATION PROVIDED TO CONFIRM THE EXACT POSITIONS OF THE FIRE SAFETY EQUIPMENT, CAVITY BARRIERS ETC.

THIRD FLOOR  
FIRE PLAN

STUDENT CENTRE

SC/FP/4B

SCALE 1:200 at A3  
MARCH 2015

