




















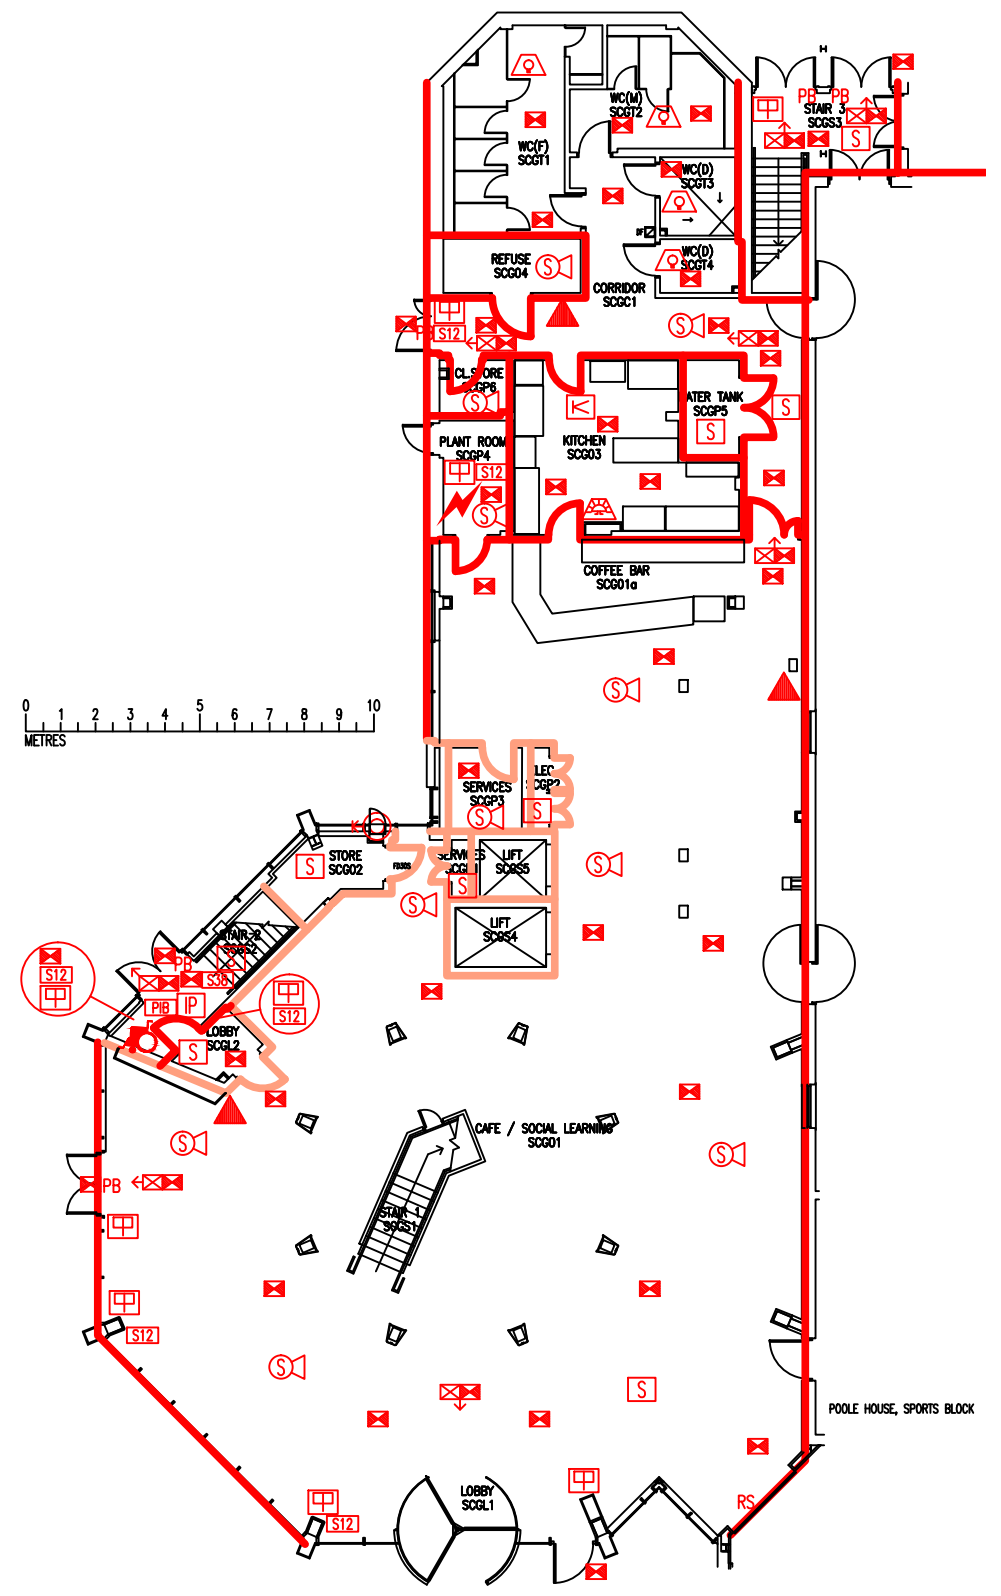


DATE	REVISION
A 26.9.16	EXTINGUISHER POSITIONS & TYPES UPDATED
B 9.6.17	ELECTRICAL SHUT-OFF POINT ADDED

-  Existing fire alarm control panel
-  Existing premises information board
-  Existing Evac chair
-  Existing fire resisting construction minimum 30 minutes
-  Existing fire resisting construction minimum 60 minutes
-  Existing dry riser inlet
-  Existing 6 litre P50 foam fire extinguisher
-  Existing manual call point
-  Existing visual warning device
-  Existing smoke detector
-  Existing heat detector
-  Existing smoke detector c/w sounder base
-  Existing sounder & beacon
-  Existing internally illuminated exit sign
-  Denotes directional arrow on existing fire exit sign
-  Existing emergency lighting luminaire
-  Existing fire action sign – general
-  Existing fire plan
-  Existing pushbar door ironmongery
-  Existing roller shutter
-  Electrical shut-off point for building



GROUND FLOOR
FIRE PLAN

STUDENT CENTRE

SC/FP/1B

SCALE 1:200 at A3
MARCH 2015

