


DATE	REVISION
A NOV.08	NEW LOGO ADDED.
B 28.9.10	GENERAL UPDATE FOLLOWING FSO SURVEY
C 27.9.12	LINEAR HEAT DETECTOR ADDED IN CAR PARK
D 26.9.16	EXTINGUISHER POSITIONS & TYPES UPDATED
E 25.10.17	SB04 CHANGED FROM POST ROOM TO STORE.

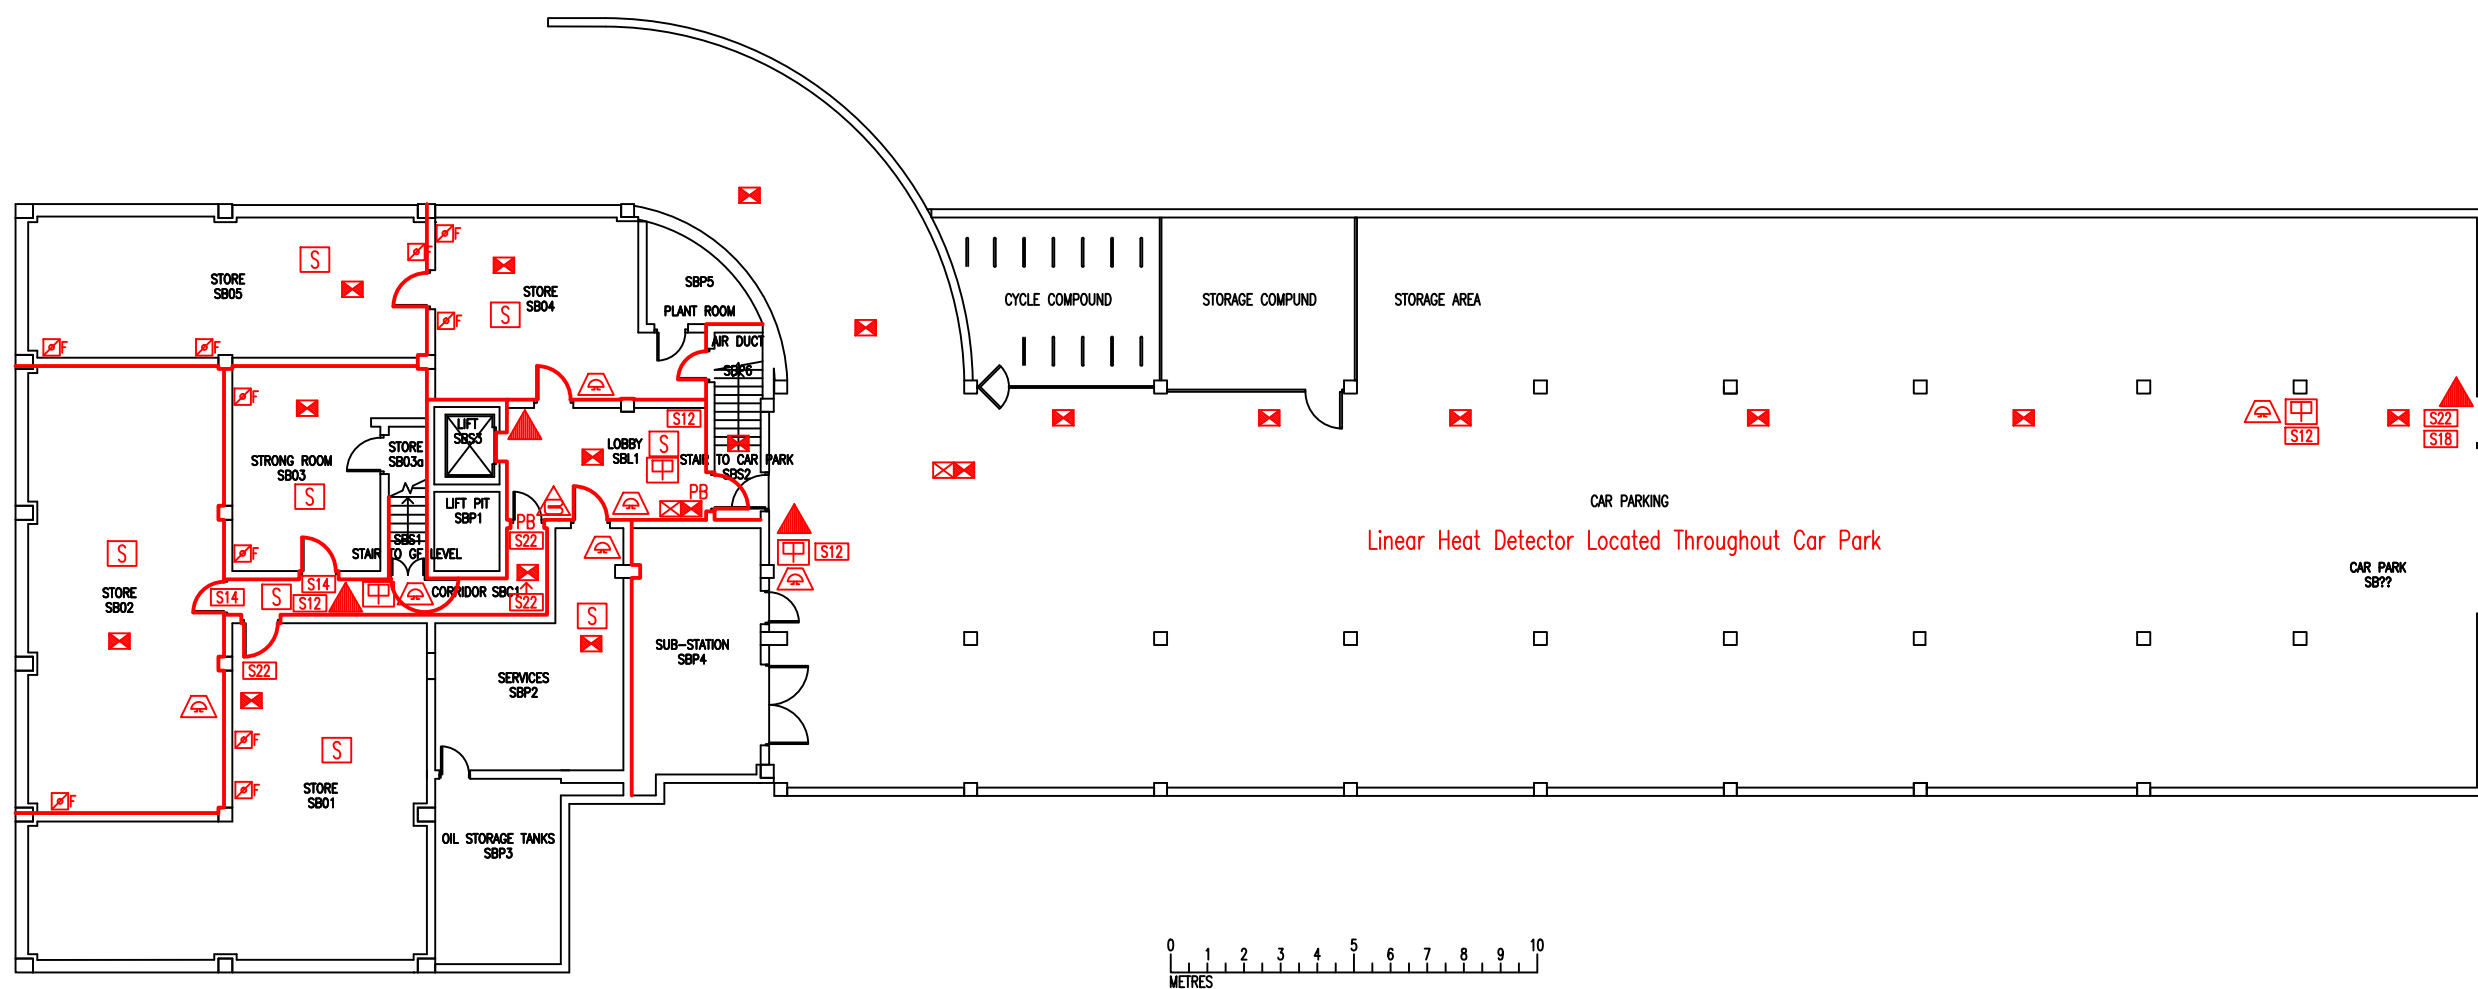

Linear Heat Detector Located Throughout Car Park

BASEMENT FLOOR  
FIRE PLAN

STUDLAND HOUSE

SH/FP/1E

SCALE 1:200 at A3  
DECEMBER 2005



- Key to Fire Symbols
- Existing fire resisting construction 30 min.
  - Existing 6 litre P50 foam fire extinguisher
  - Existing fire blanket
  - Existing call point - manual
  - Existing exit sign - internally illuminated
  - Existing emergency lighting luminaire
  - Existing audible warning device
  - Existing smoke detector
  - Existing pushbar door ironmongery
  - Existing fire action sign - general
  - Existing fire safety sign - fire door keep locked
  - Existing fire safety sign - door to be unlocked
  - Existing fire exit sign
  - Existing fire damper
  - Denotes directional arrow on existing fire exit sign

