



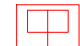


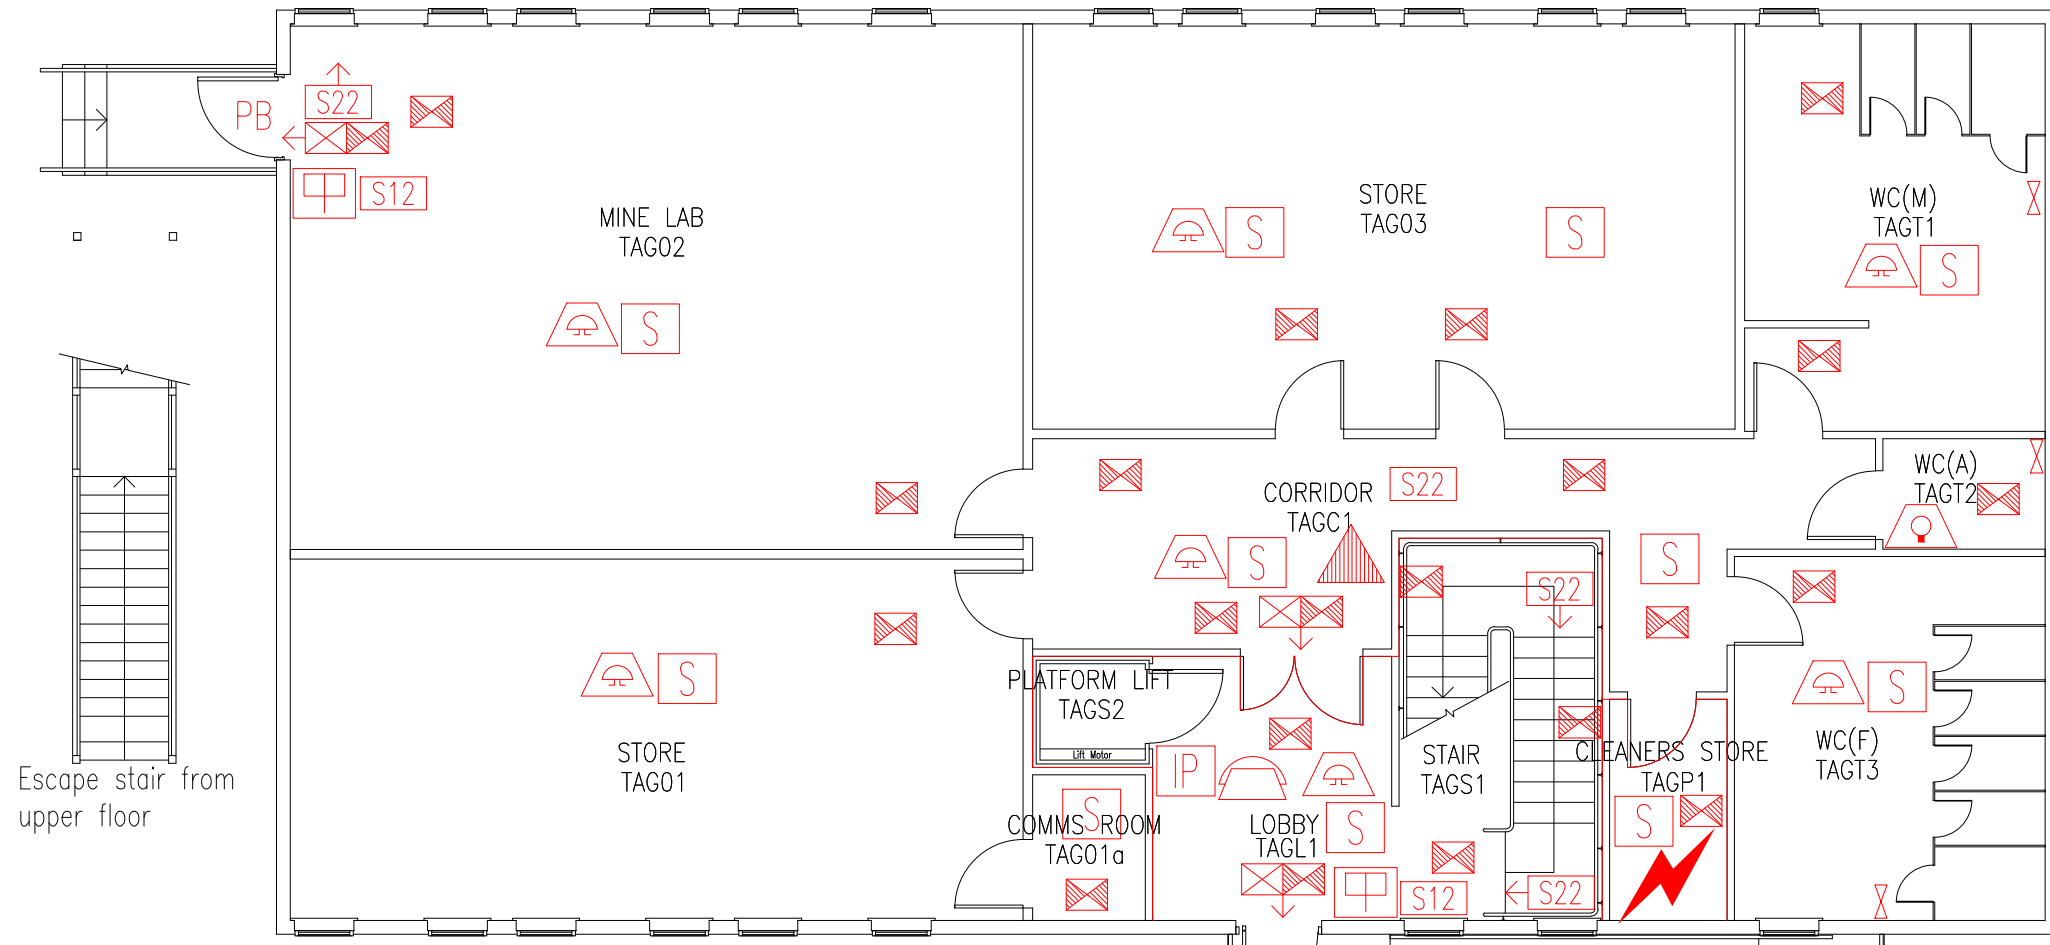









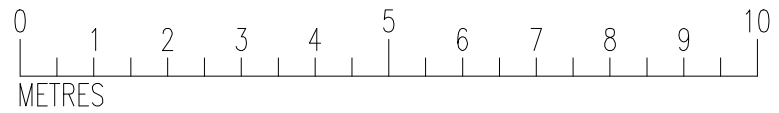


DATE	REVISION
A 9.9.16	TAG01 & TAG03 ROOM NAMES UPDATED
B 26.9.16	EXTINGUISHER POSITIONS & TYPES UPDATED
C 9.6.17	ELECTRICAL SHUT-OFF POINT ADDED
D 11.4.22	TAG02 CHANGED TO 'MINE LAB', TAG03 CHANGED TO 'STORE'
E 10.1.23	TAG01 UPDATED TO 'STORE'



-  Wheelchair refuge intercom master panel
-  Existing fire alarm control panel
-  Existing 60 minutes fire resisting construction
-  Existing call point – manual
-  Existing audible warning device – bell
-  Existing visual warning device
-  Existing smoke detector
-  Existing ventilation fan
-  Existing internally illuminated exit sign
-  Existing emergency lighting luminaire
-  Existing fire action sign – general
-  Existing fire exit sign
-  Denotes directional arrow on existing fire exit sign
-  Existing pushbar door ironmongery
-  Existing 6 litre P50 foam fire extinguisher
-  Electrical shut-off point for building

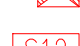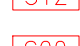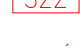

THIS FIRE SAFETY PLAN IS GENERALLY BASED ON INFORMATION PROVIDED BY BU'S FIRE SAFETY OFFICER. IT IS THE RESPONSIBILITY OF ALL USERS OF THIS PLAN TO CHECK THE INFORMATION PROVIDED TO CONFIRM THE EXACT POSITIONS OF THE FIRE SAFETY EQUIPMENT, CAVITY BARRIERS ETC.

GROUND FLOOR  
FIRE PLAN

TOLPUDDLE HOUSE  
ANNEXE 1

TPHA1/FP/1E

SCALE 1:100 at A3  
31st AUGUST 2011

