










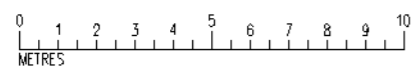
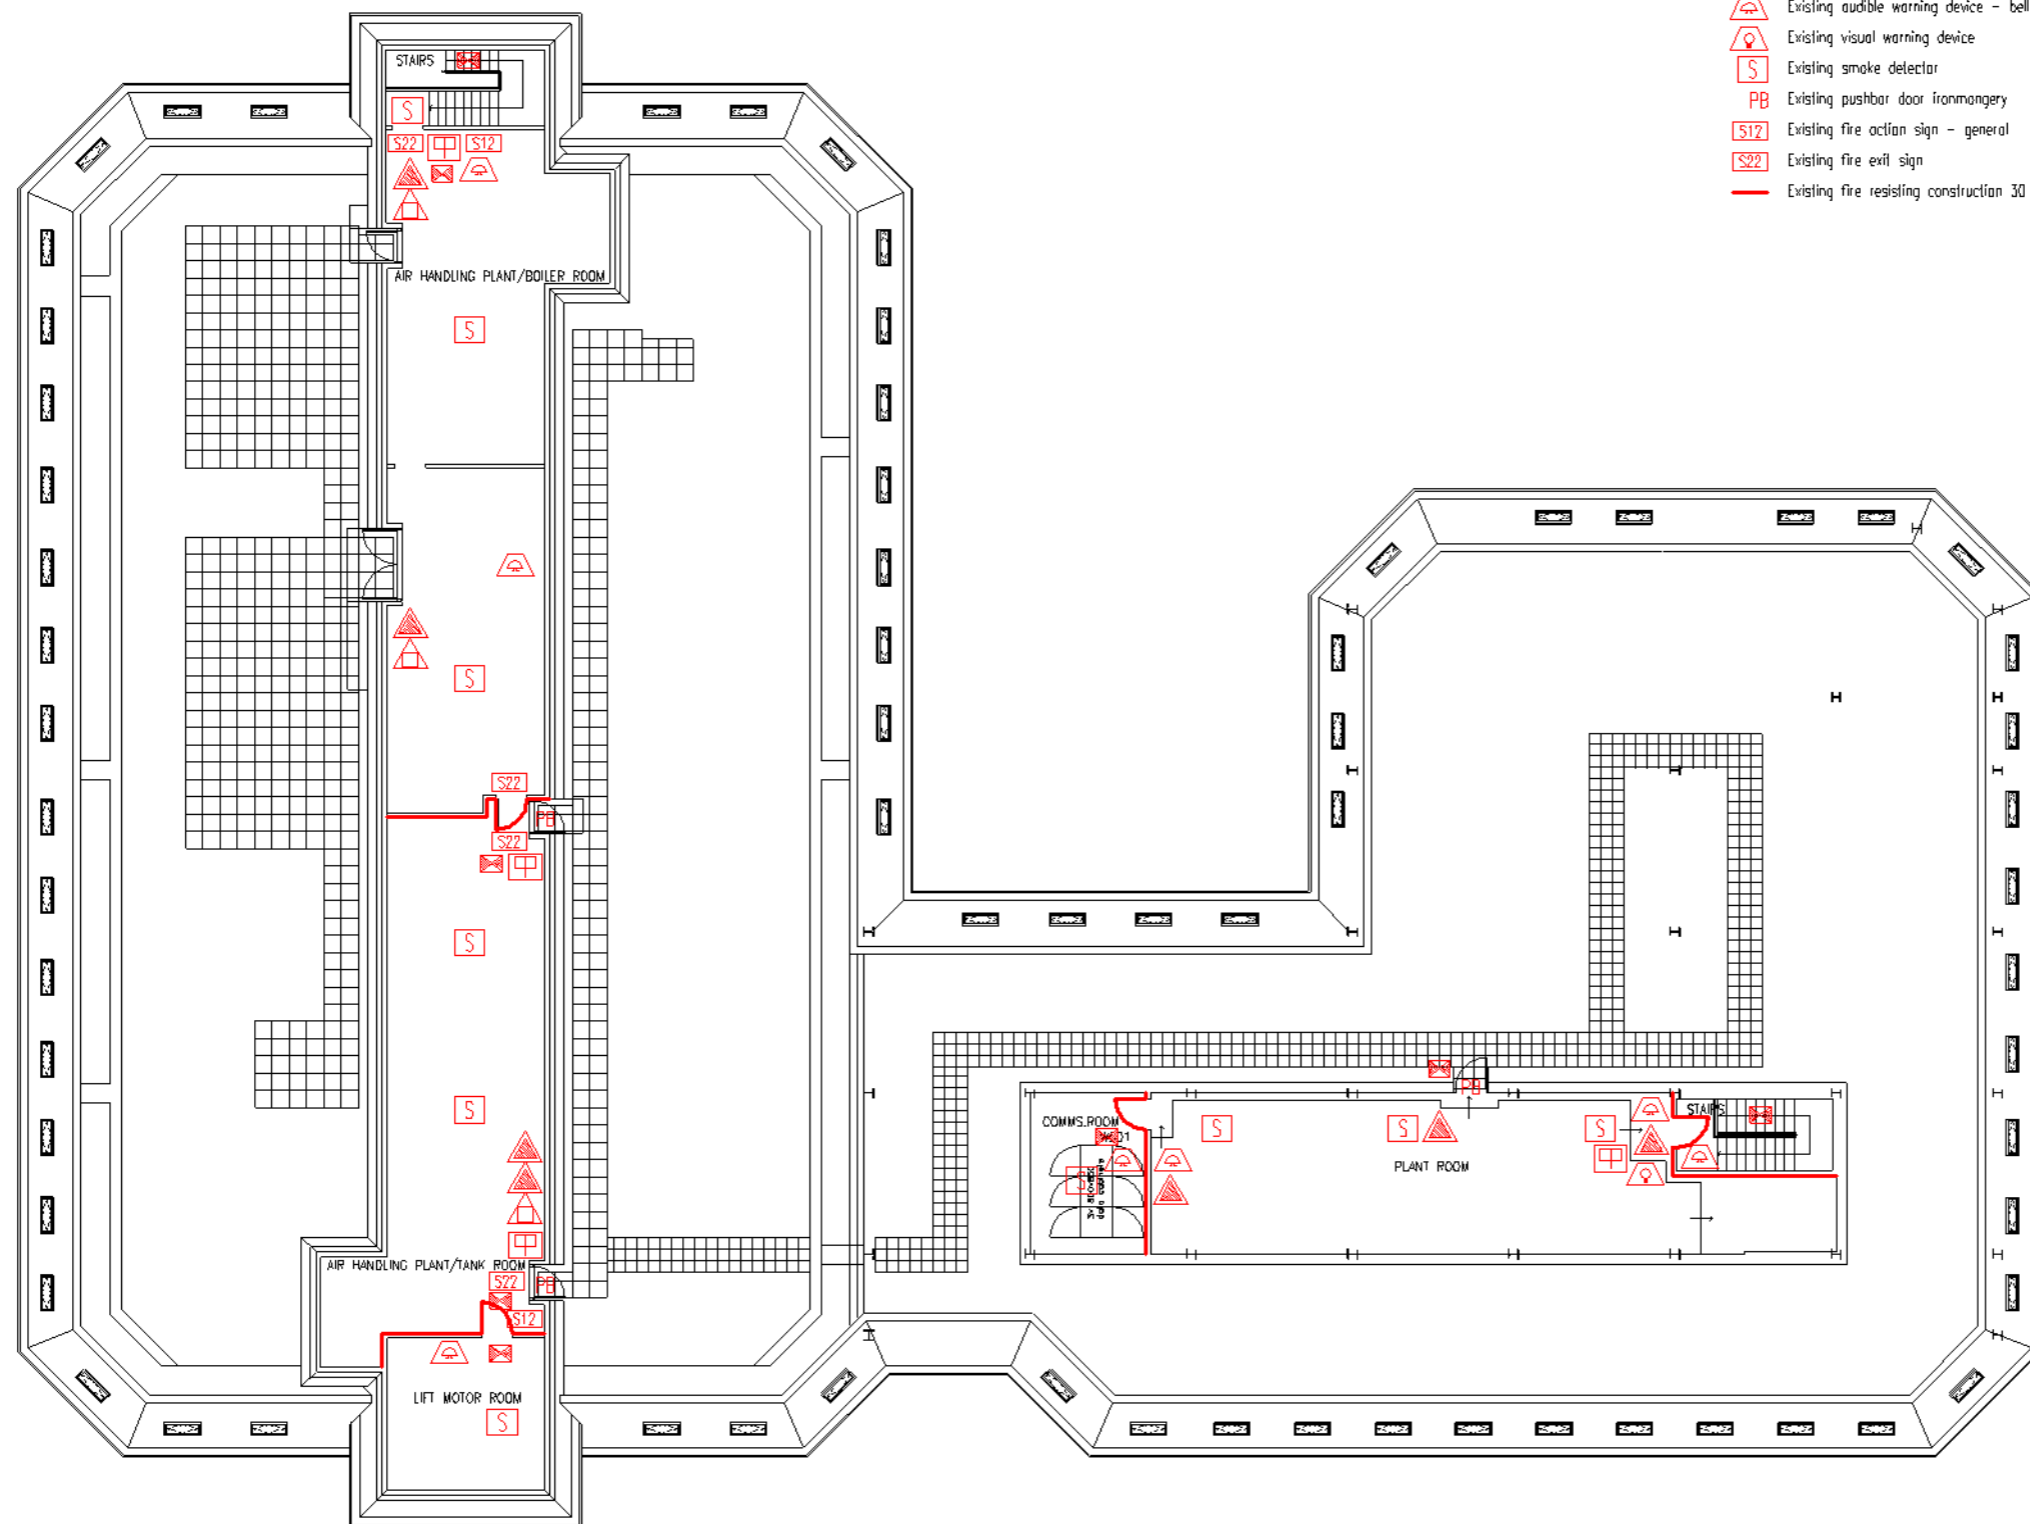


DATE	REVISION
A 10.9.09	PLAN UPDATED FOLLOWING FSO'S SURVEY

-  Existing CO2 fire extinguisher
-  Existing dry powder fire extinguisher
-  Existing emergency lighting luminaire - self contained
-  Existing call point - manual
-  Existing audible warning device - bell
-  Existing visual warning device
-  Existing smoke detector
-  Existing pushbar door ironmongery
-  Existing fire action sign - general
-  Existing fire exit sign
-  Existing fire resisting construction 30 min.



FIFTH FLOOR
(ROOF) FIRE PLAN

WEYMOUTH HOUSE

WH/FP/6A

SCALE 1:200 at A3
MARCH 2008